


PROFIL NR.	0	25	50	75	100	125	150	175	200	225	250	275	300	325	350	375	400	425	450	475	500	525	550	575	600	625	650	675	700
HOR.KURV.	R=∞	R=∞	R=100	R=∞	R=∞	R=∞	R=∞	R=∞	R=∞	R=∞	R=∞	R=∞	R=∞	R=∞	R=∞	R=∞	R=∞	R=∞	R=∞	R=∞	R=∞	R=∞	R=∞	R=∞	R=∞	R=∞	R=∞	R=∞	R=∞
BREDDDEUTV.																													
TVERNFALL																													
PROFIL H.																													
TERRONG																													
OVERREISV.																													

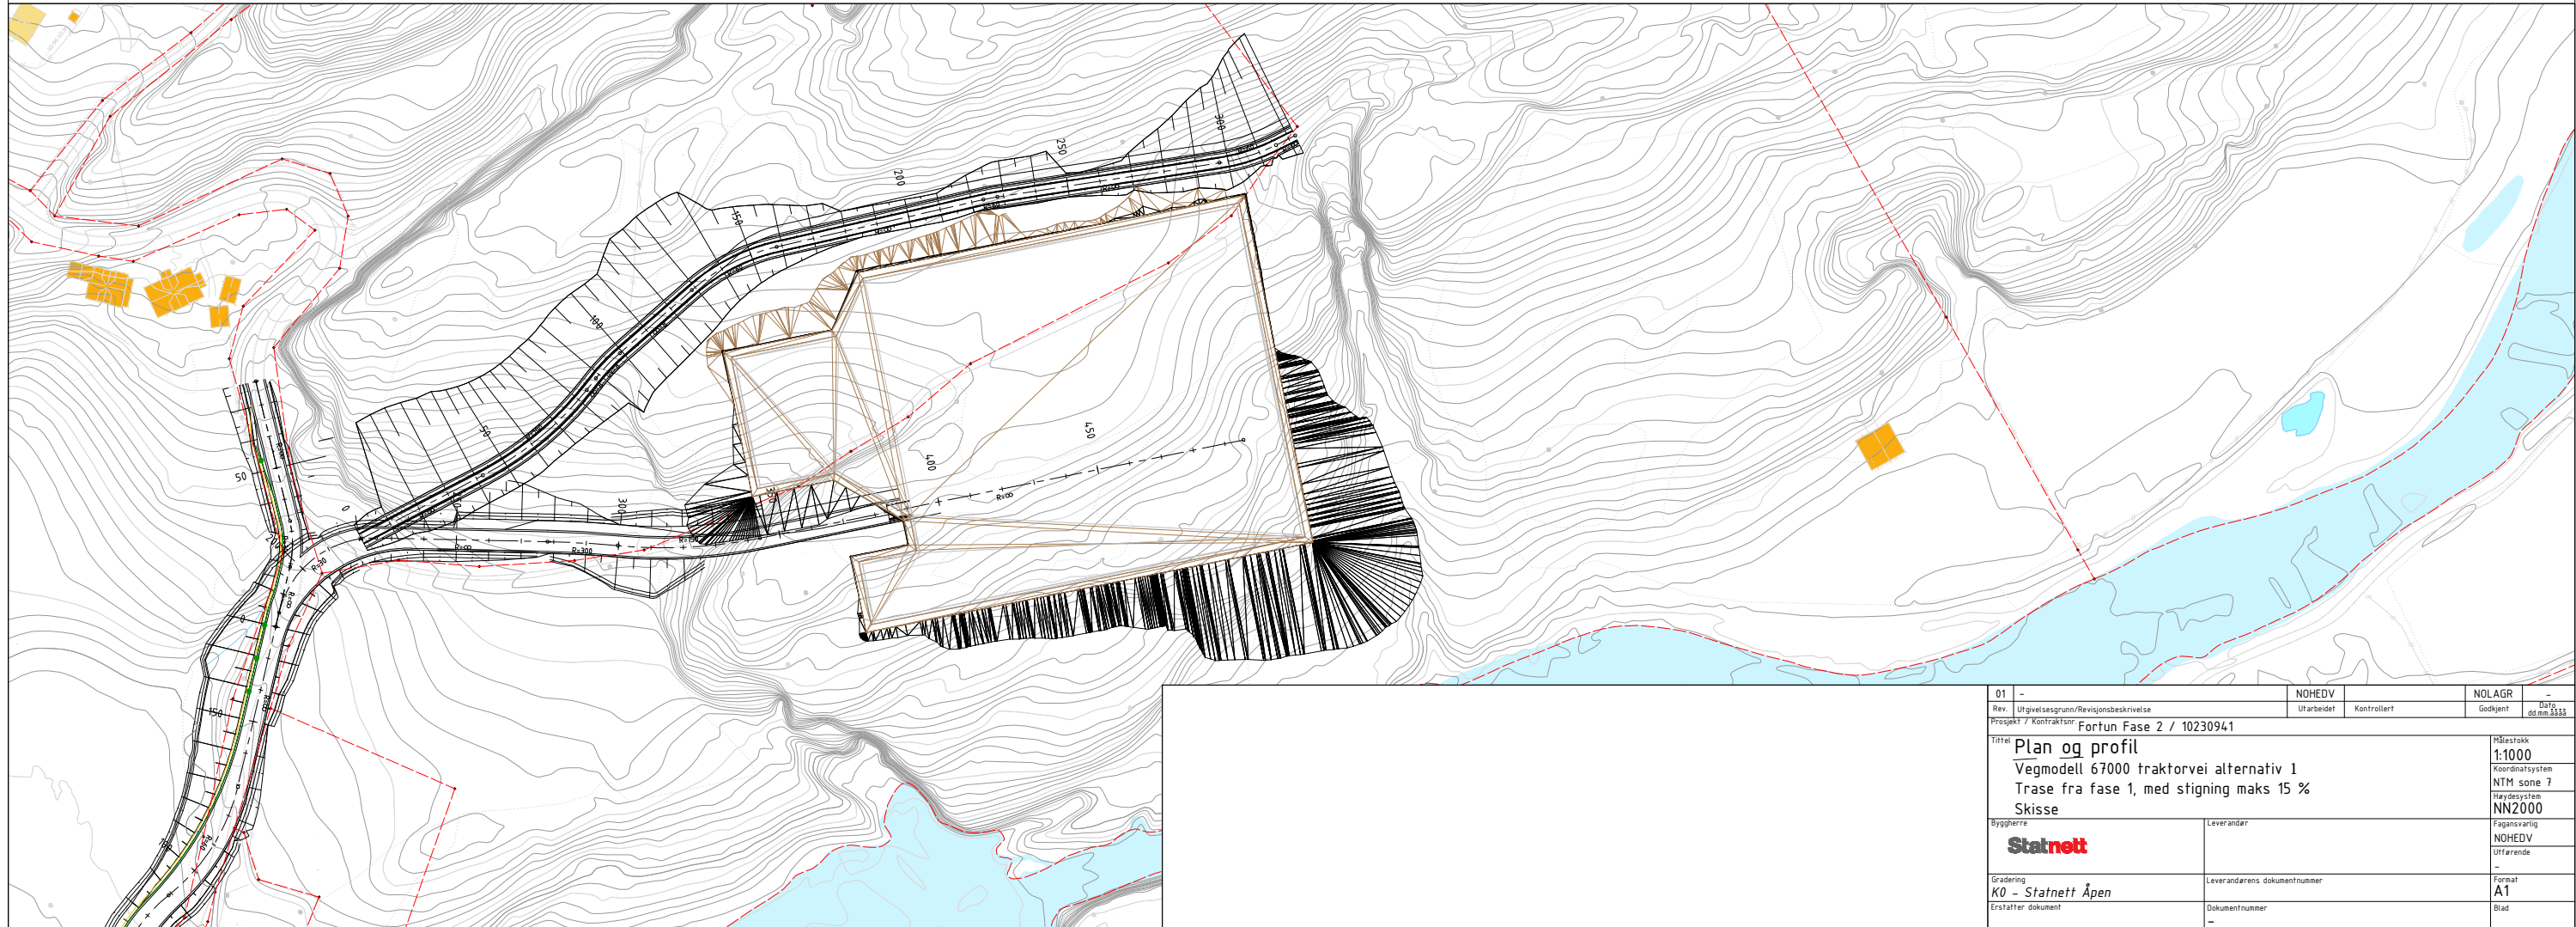

01	NOHEDV	NOLAGR
Rev. Utgivelsesgrunn/Revisjonsbeskrivelse	Utarbeidet	Kontrollert
Prosjekt / Kontrakt Fortun Fase 2 / 10230941		
Tittel: Plan og profil Vegmodell 67000 traktorvei alternativ 1 Trase fra fase 1, med stigning maks 15 % Skisse		Pliestokk 1:1000 Koordinatsystem NTM zone 7 Målestystem NN2000
Byggherre	Leverandør	Fagansvarlig
Statnett		NOHEDV
Gradering	Leverandørens dokumentnummer	Uttørende
K0 - Statnett Åpen		
Erstatter dokument	Dokumentnummer	Blad