



420 kV ledning / 420 kV powerline Balsford - Skaidi  
 Miljø-, transport- og anleggsplan (MTA) /  
 Construction and environmental management plan (CEMP)  
 Oversiktskart / Overview map 1 : 50 000

Tegnforklaring/Legend

- Baseplass - Lager/premontering / Base - Storage/preassembling
- Baseplass - Vinsj/brems / Base site - Winch/tensioner
- 420 kV mastepunkt / 420 kV tower point
- Refleksdpende isolatorer / Reflex repressive insulators
- Malte master og refleksdpende isolatorer / Coloured towers / Reflex repressive insulators
- 420 kV ledning / 420 kV power line
- Mast - ombygging 132 kV / Tower - re-routing 132 kV
- Ledning - ombygging 132 kV / Line - re-routing 132 kV
- Vei og skogsvei / Road and forest road
- Traktorveg / Tractor road
- Barnmarksløype/terrengspor / ATV-Off road track
- Vintervei-Scootervei / Winter road-snowmobile
- Eksisterende Statnettledninger / Existing Statnett power lines
- Merking linje - fugl / Bird flight diverters
- Luftfartsmarking / Aircraft warning
- Kulturminne / Cultural heritage site
- Kulturminneområde / Cultural heritage area
- Brønn / Well
- Restriksjon natur / Restrictions nature
- Restriksjon reindrift / Restrictions reindeer husbandry
- Restriksjon landbruk / Restriction agriculture
- Naturvernomsråde / Nature conservation area
- Natutype / Vulnerable nature area
- Nedbørsfelt drikkevann / Drinking water catchment area
- Stasjonsområde / Station area
- Eksisterende Statnettledninger / Existing Statnett power lines

Kartgrunnlag / Set of basic map: N1, N5, N50 (geodata online)

Koordsys / Coord sys.: Euref 89 UTM zone 33

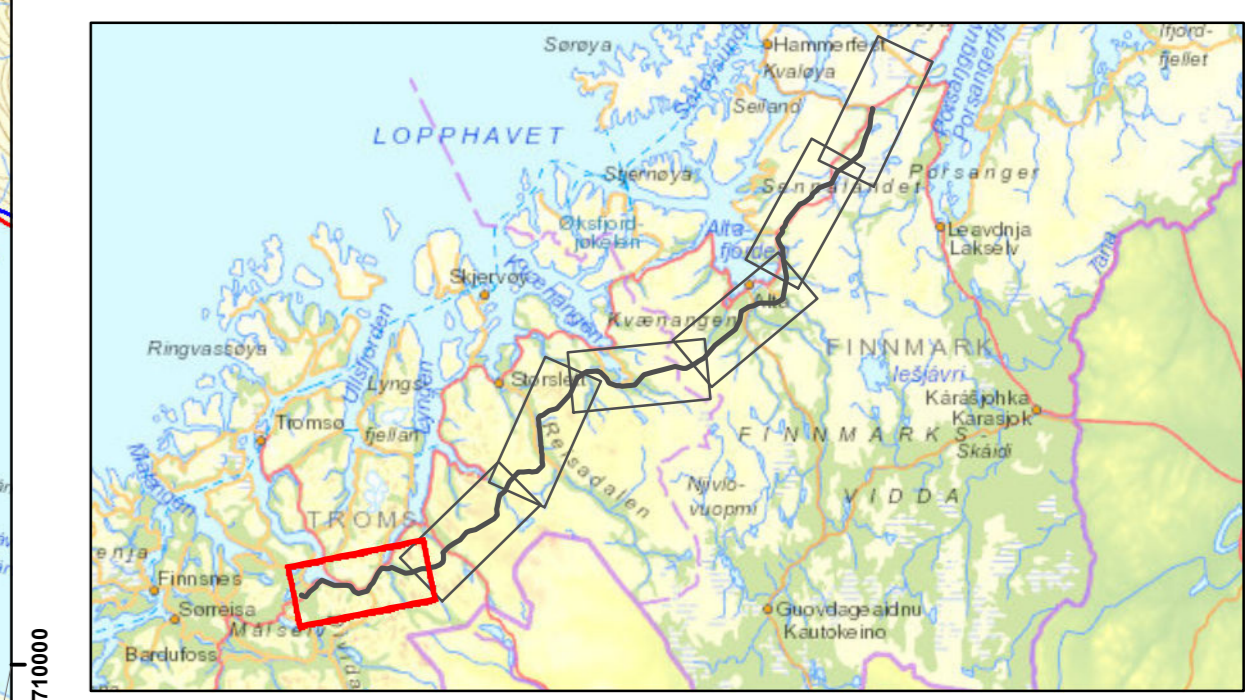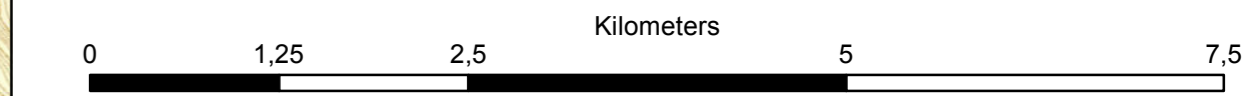

Prosjekt/Project: 10111 420 kV ledning/power line Balsford - Skaidi		Ma/Sscale: 1:50 000	
Tekst/Text: Miljø-, transport- og anleggsplan (MTA)		Digital prod: svba	
Construction and environmental management plan (CEMP)			
Oversiktskart / Overview map		Kontr./Checked by: kjsa	
<b>Statnett</b>		Tegningsleverandør/Drawing supplier:	
		Konfr./Statnett/Checked by Statnett:	
Ansvarlig/Responsible: KF		Dato/Date: 16.11.2015	
Utferende/Executing: Fase/Phase: Objekt:		Firma's tegningsnr./Company's drawing number: Erstatner tegning/Replaces drawing:	
Blad/Sheet: 1 of 7		Format: A0 halff. Dokk/Doc: Rev.: 2	

