


Hof - Tveiten R05 A og B


- Mast, eksisterende
- Ledning, eksisterende, temperaturoppgradering
- Transportvei, terrengtransport
- Riggplass, midlertidig
- Ryddebelte, eksisterende
- Az Matrikkelnummer(Tekst) EiendomsID (Gnr/Bnr/Fnr)

0153060

Meter

N

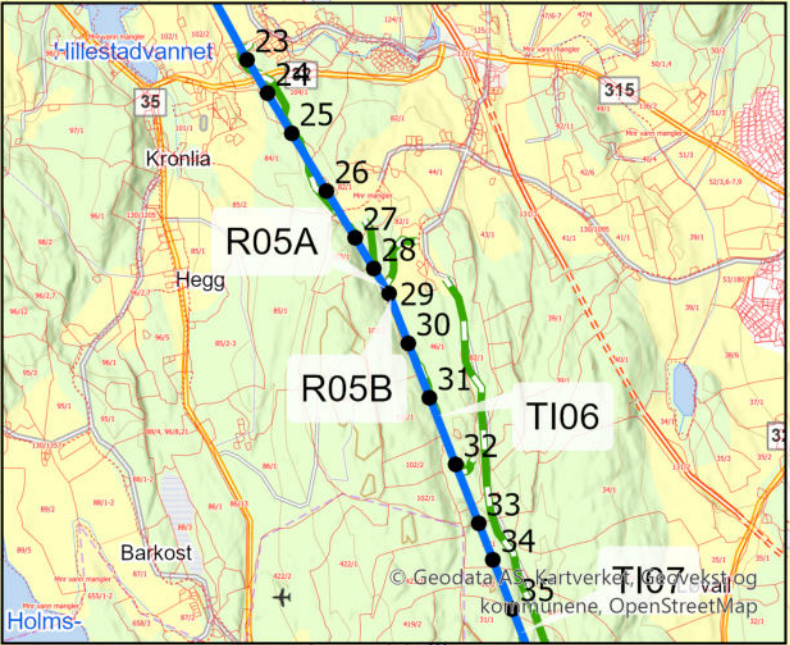

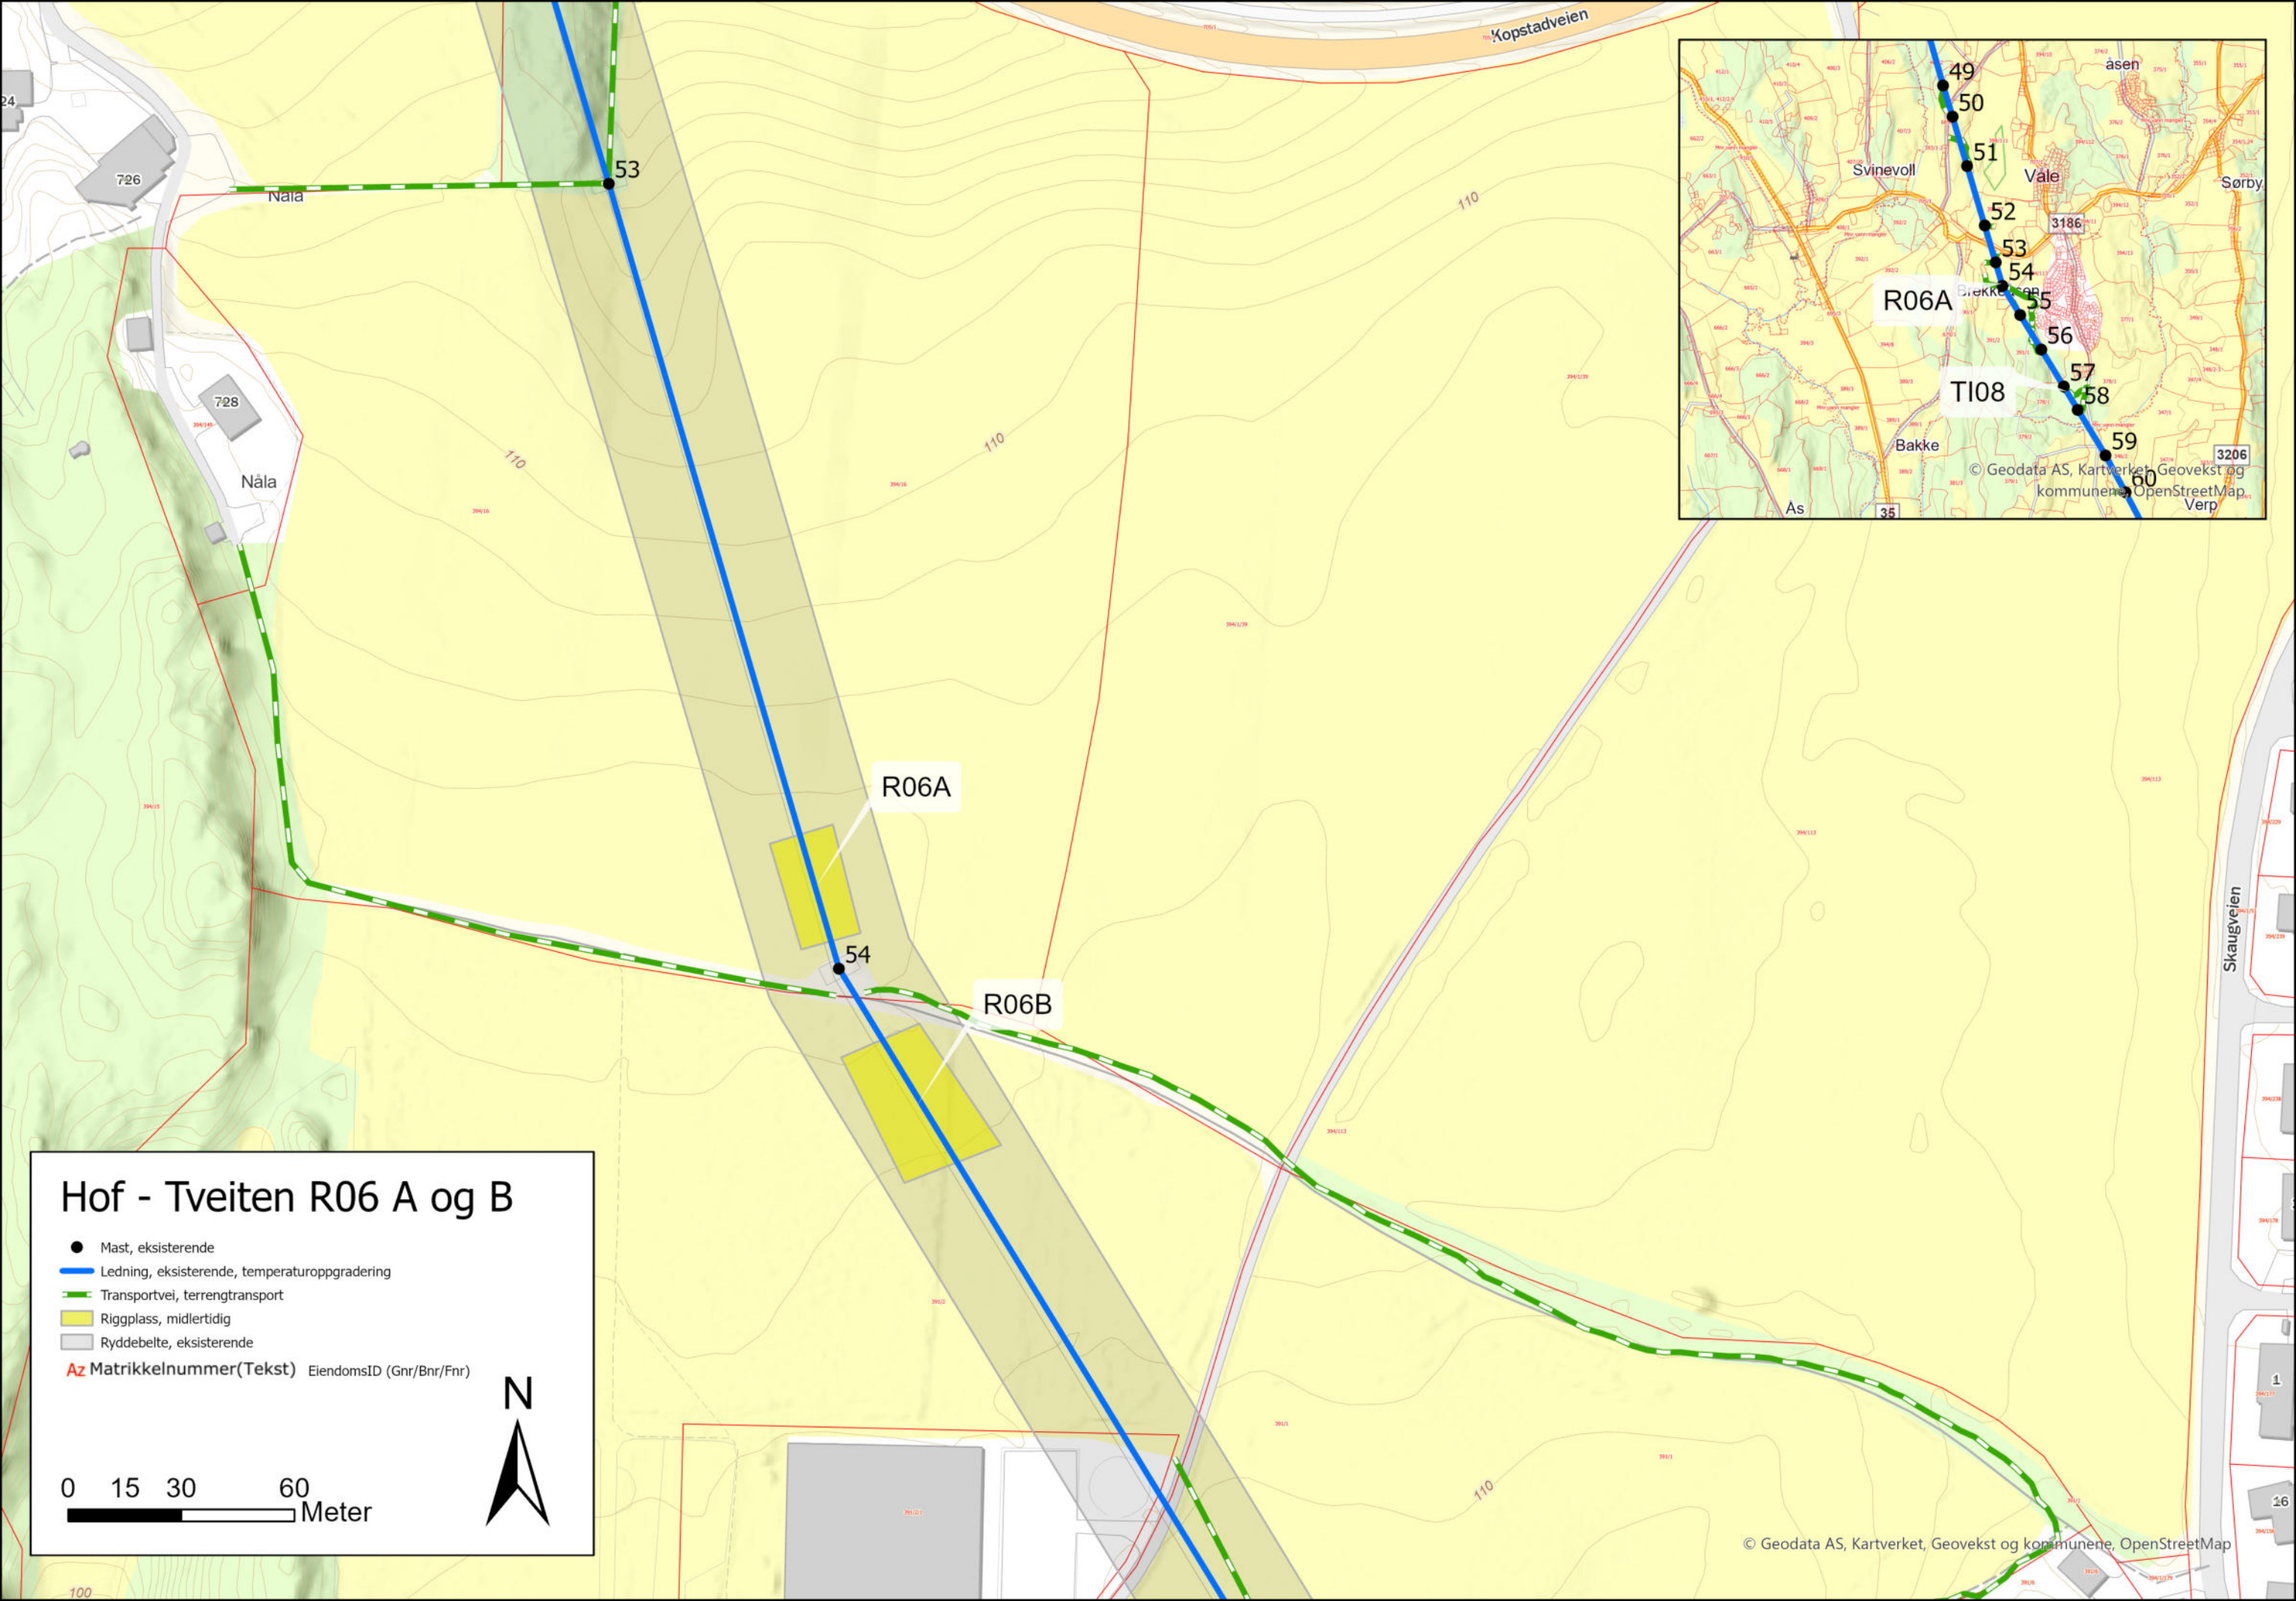



Hof - Tveiten R07 A og B


- Mast, eksisterende
- Ledning, eksisterende, temperaturoppgradering
- Transportvei, terrengtransport
- Riggplass, midlertidig
- Ryddebelte, eksisterende
- Az Matrikelnummer(Tekst) EiendomsID (Gnr/Bnr/Fnr)

0153060

Meter


N

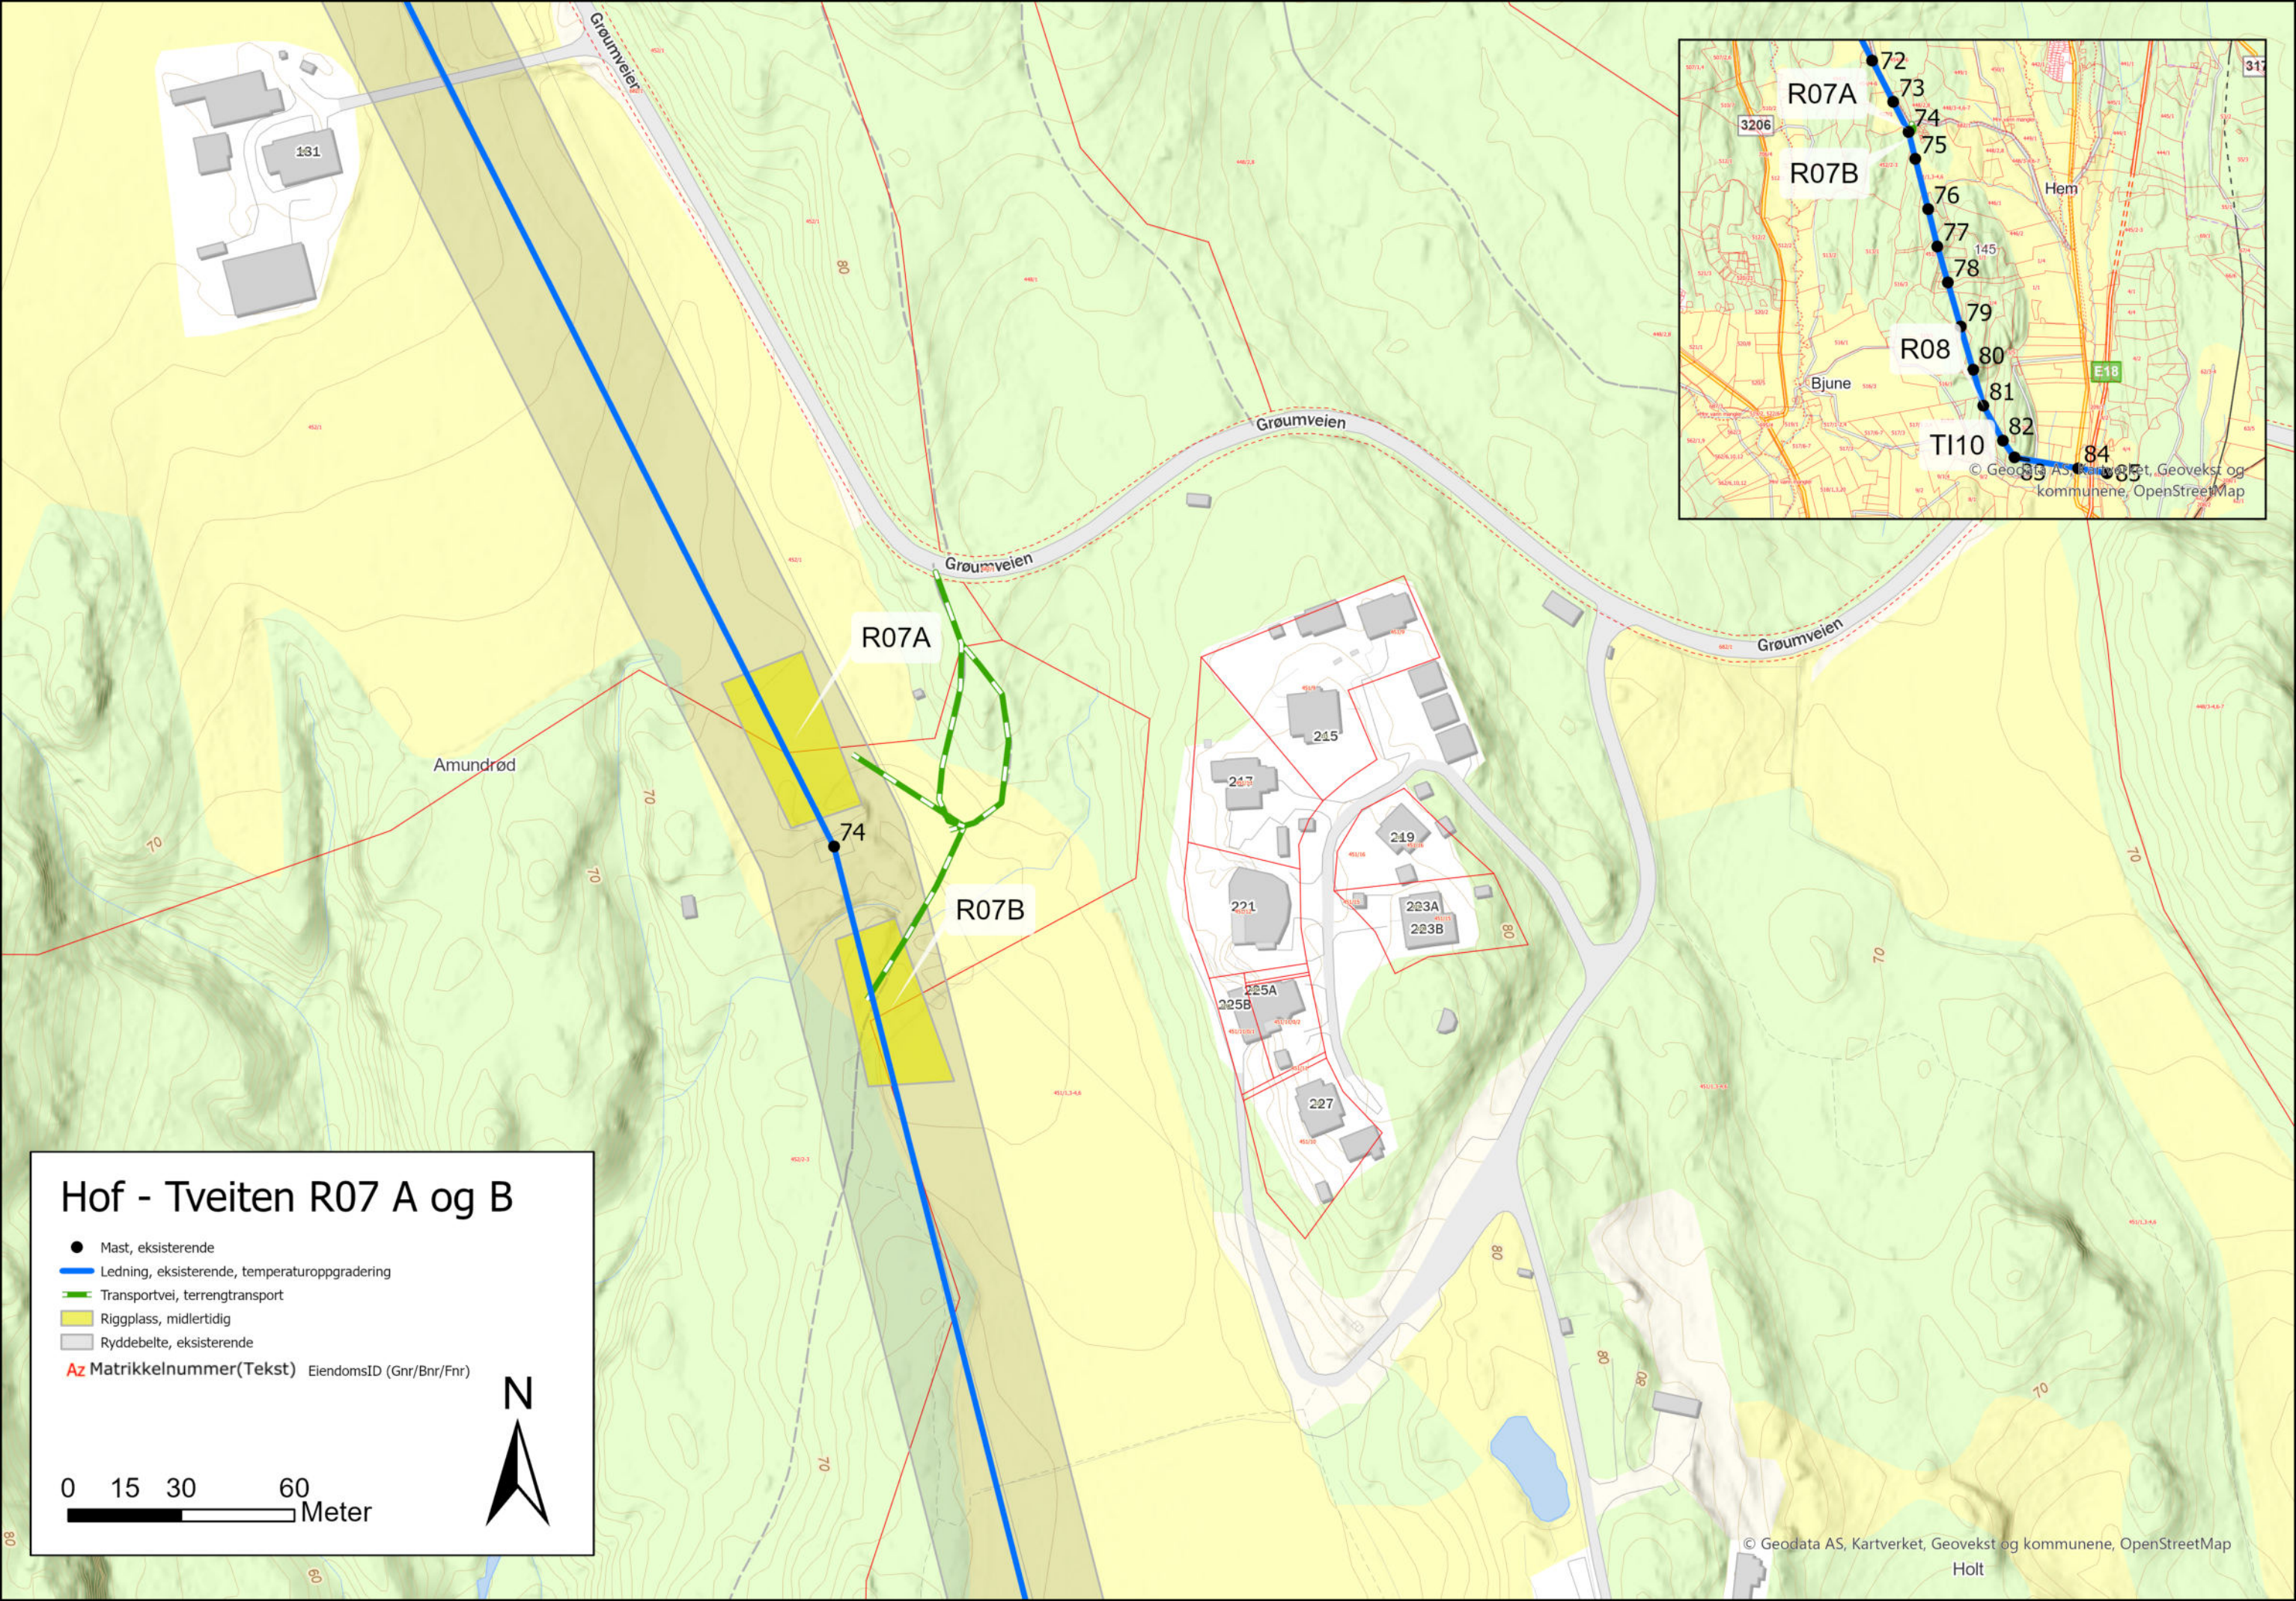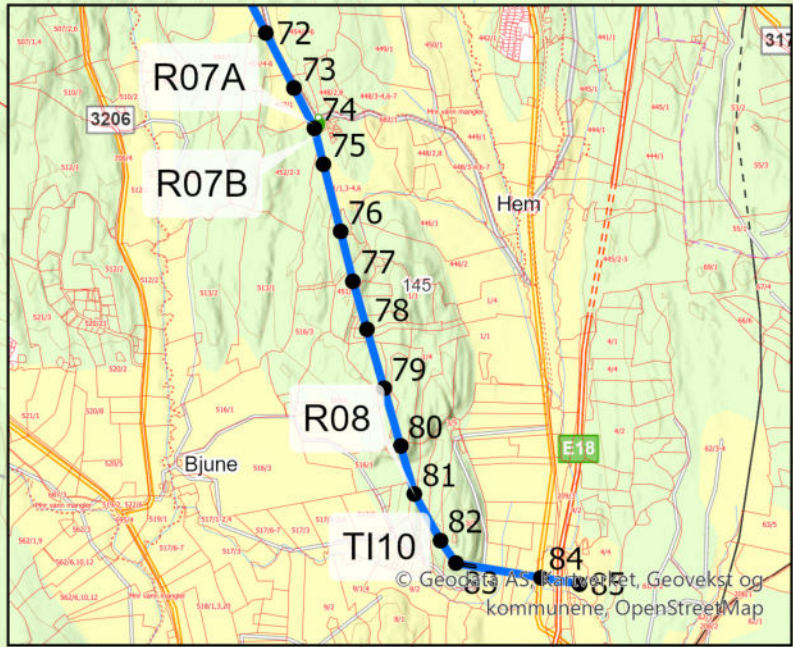


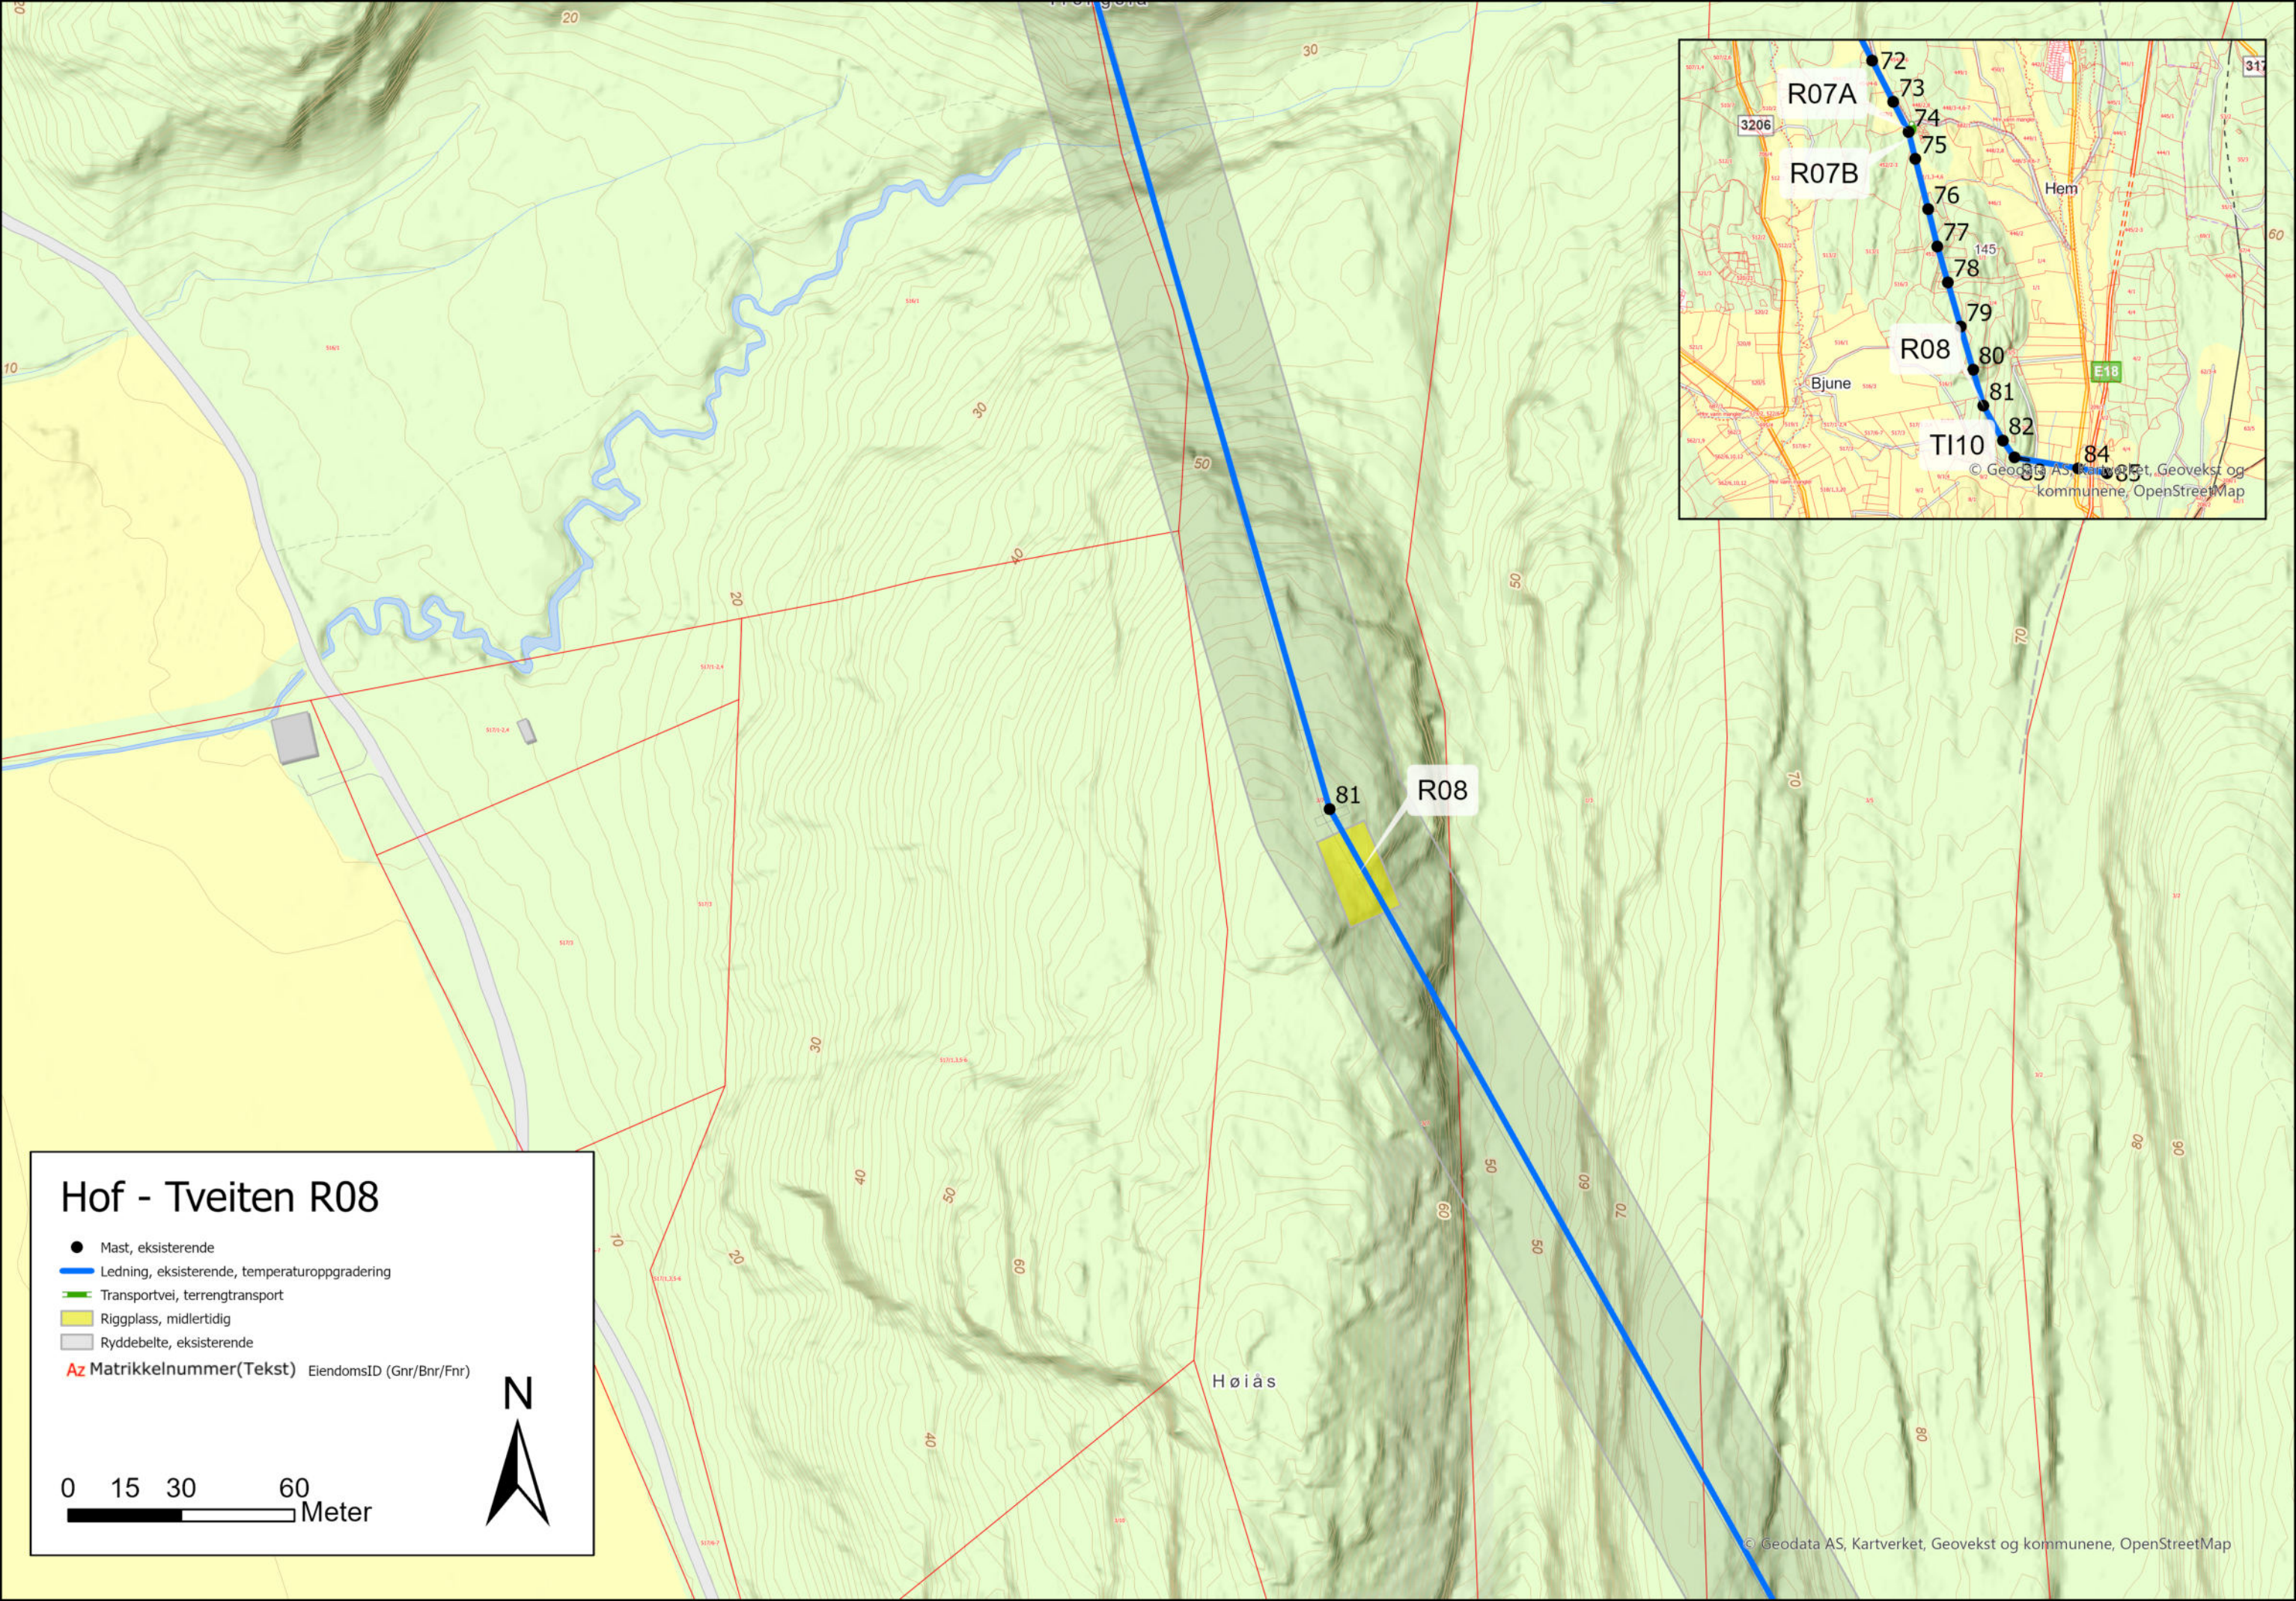

Hof - Tveiten R08

- Mast, eksisterende
- Ledning, eksisterende, temperaturoppgradering
- Transportvei, terrengtransport
- Riggplass, midlertidig
- Ryddebelte, eksisterende
- Az Matrikkelnummer(Tekst) EiendomsID (Gnr/Bnr/Fnr)

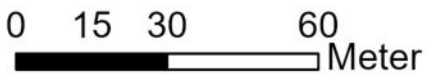

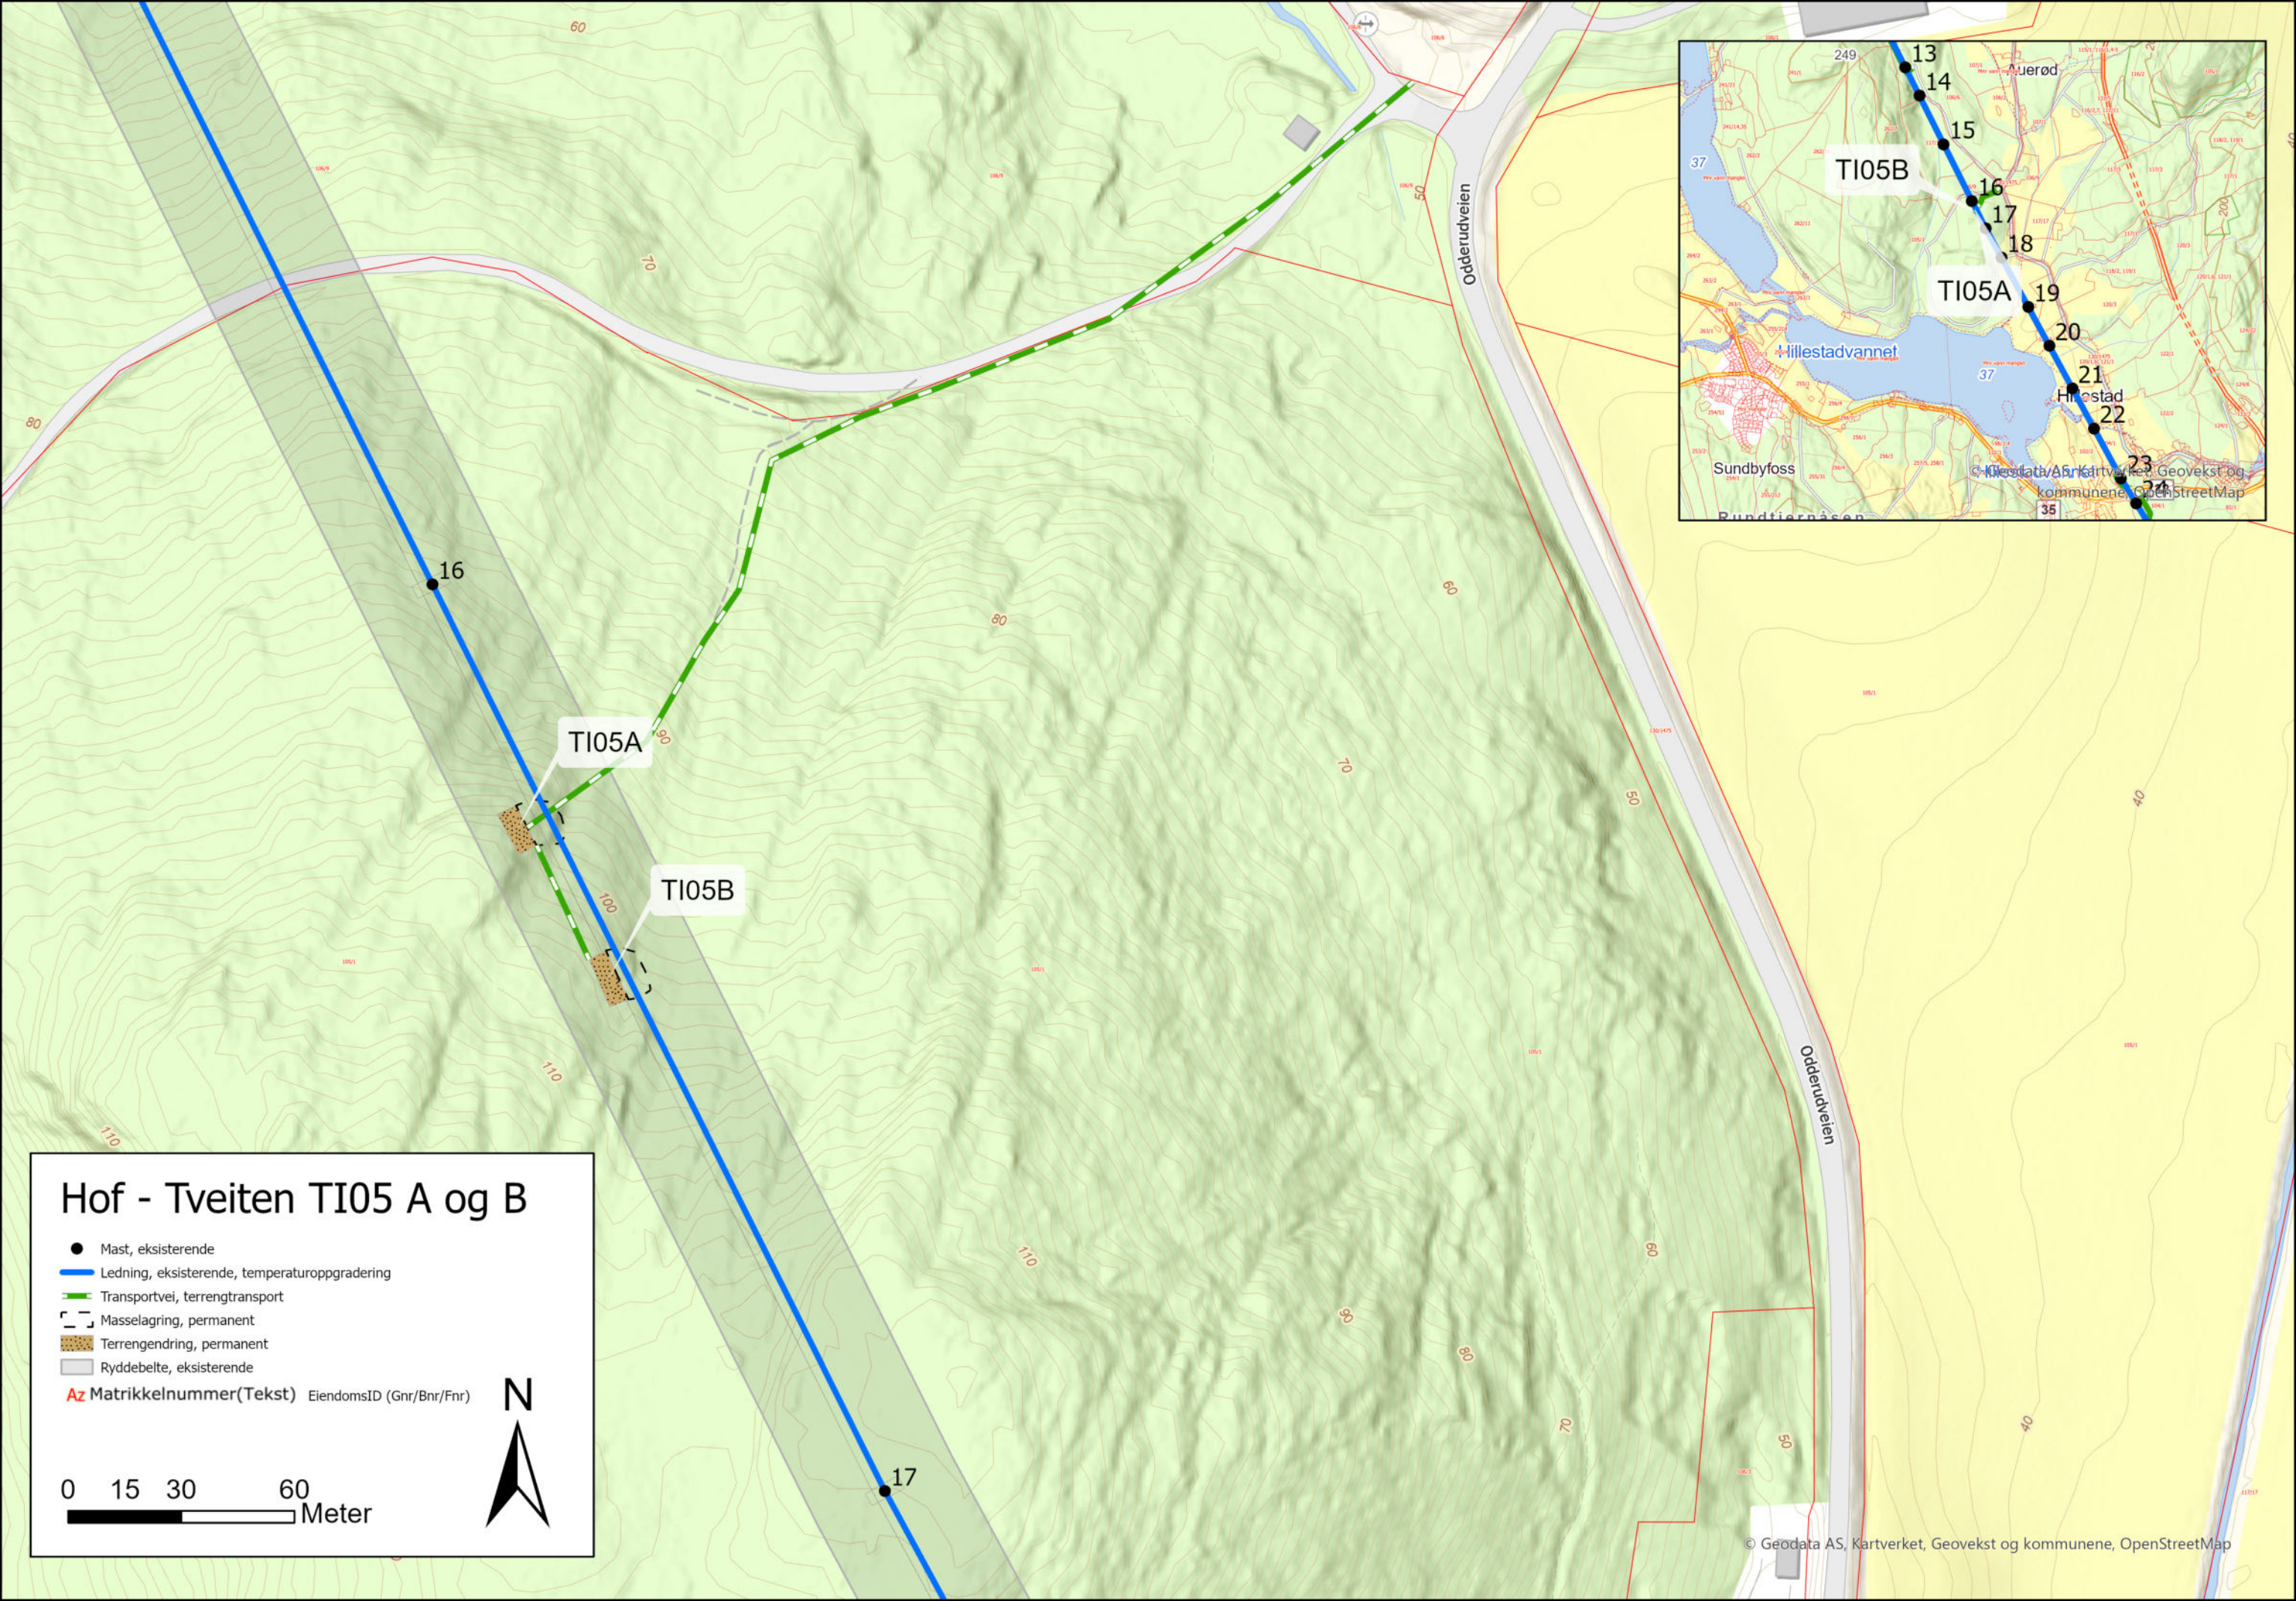

Hof - Tveiten TI05 A og B

- Mast, eksisterende
- Ledning, eksisterende, temperaturoppgradering
- Transportvei, terrengtransport
- - - Masselagring, permanent
- ▨ Terrengendring, permanent
- ▭ Ryddebelte, eksisterende
- Az Matrikkelnummer(Tekst) EiendomsID (Gnr/Bnr/Fnr)

0 15 30 60
Meter



Hof - Tveiten TI06

- Mast, eksisterende
- Ledning, eksisterende, temperaturoppgradering
- Transportvei, terrengtransport
- - - Masselagring, permanent
- ▨ Terrengendring, permanent
- ▭ Ryddebelte, eksisterende
- Az Matrikkelnummer(Tekst) EiendomsID (Gnr/Bnr/Fnr)

0153060

Meter

N




Hof - Tveiten TI07



- Mast, eksisterende
- Ledning, eksisterende, temperaturoppgradering
- Transportvei, terrengtransport
- - - Masselagring, permanent
- ▨ Terrengendring, permanent
- ▭ Ryddebelte, eksisterende
- Az Matrikkelnummer(Tekst) EiendomsID (Gnr/Bnr/Fnr)

0153060

Meter

N

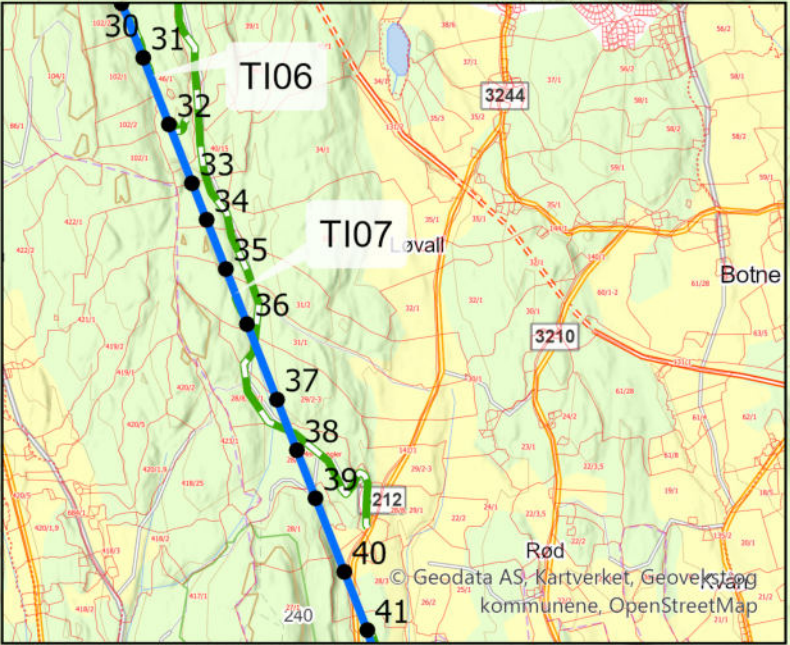

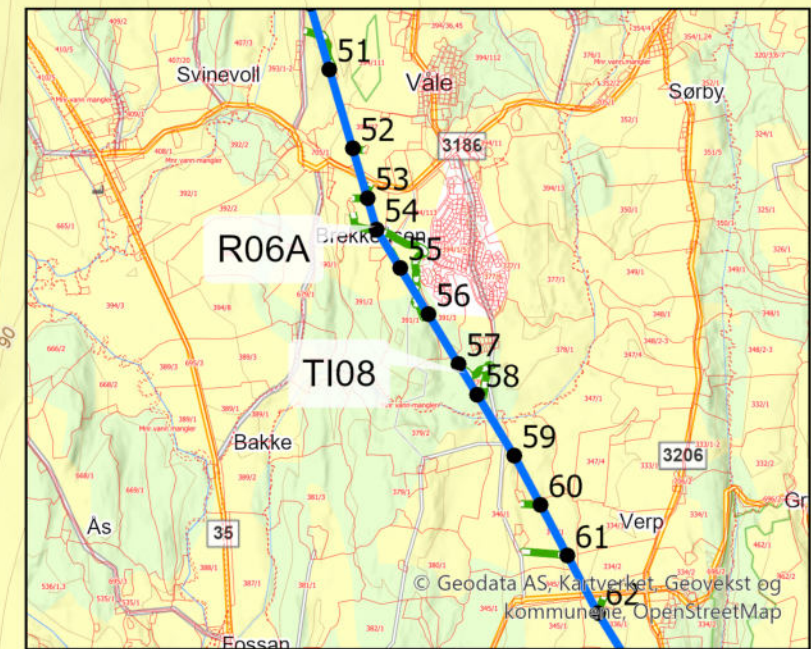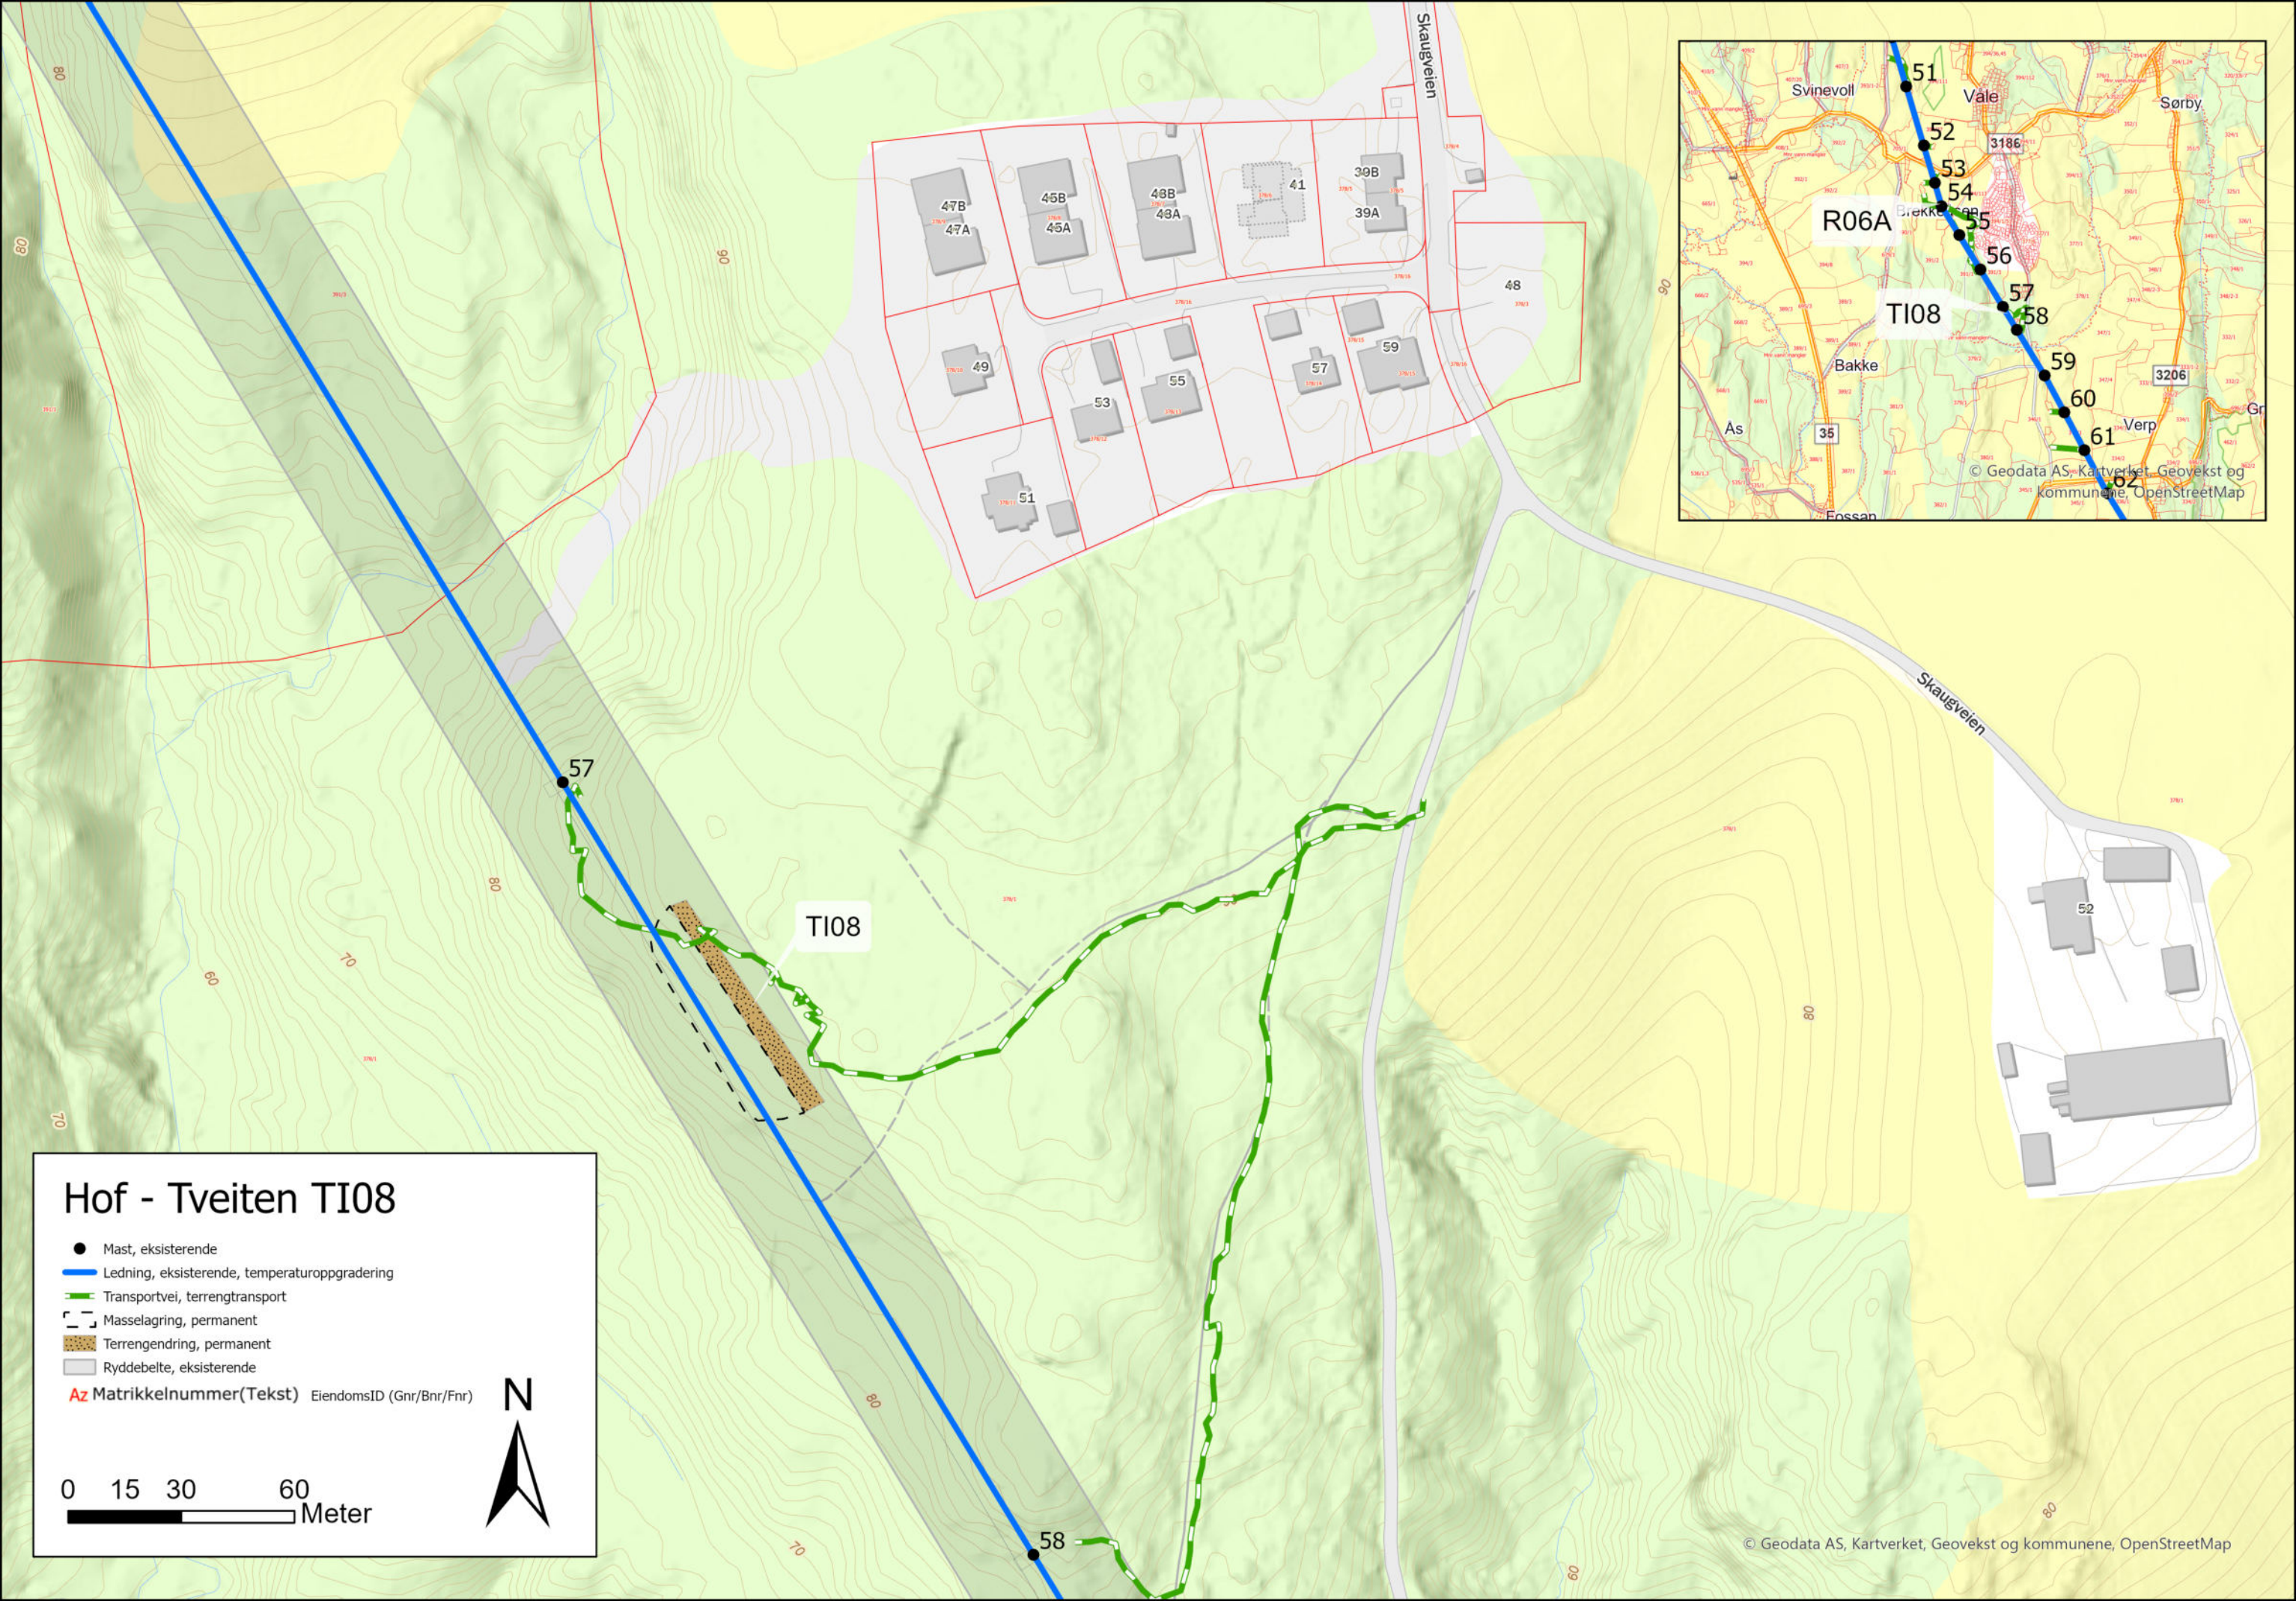


Hof - Tveiten TI08

- Mast, eksisterende
- Ledning, eksisterende, temperaturoppgradering
- Transportvei, terrengtransport
- Masselagring, permanent
- Terrengendring, permanent
- Ryddebelte, eksisterende
- Az Matrikelnummer(Tekst) EiendomsID (Gnr/Bnr/Fnr)



0 15 30 60
Meter

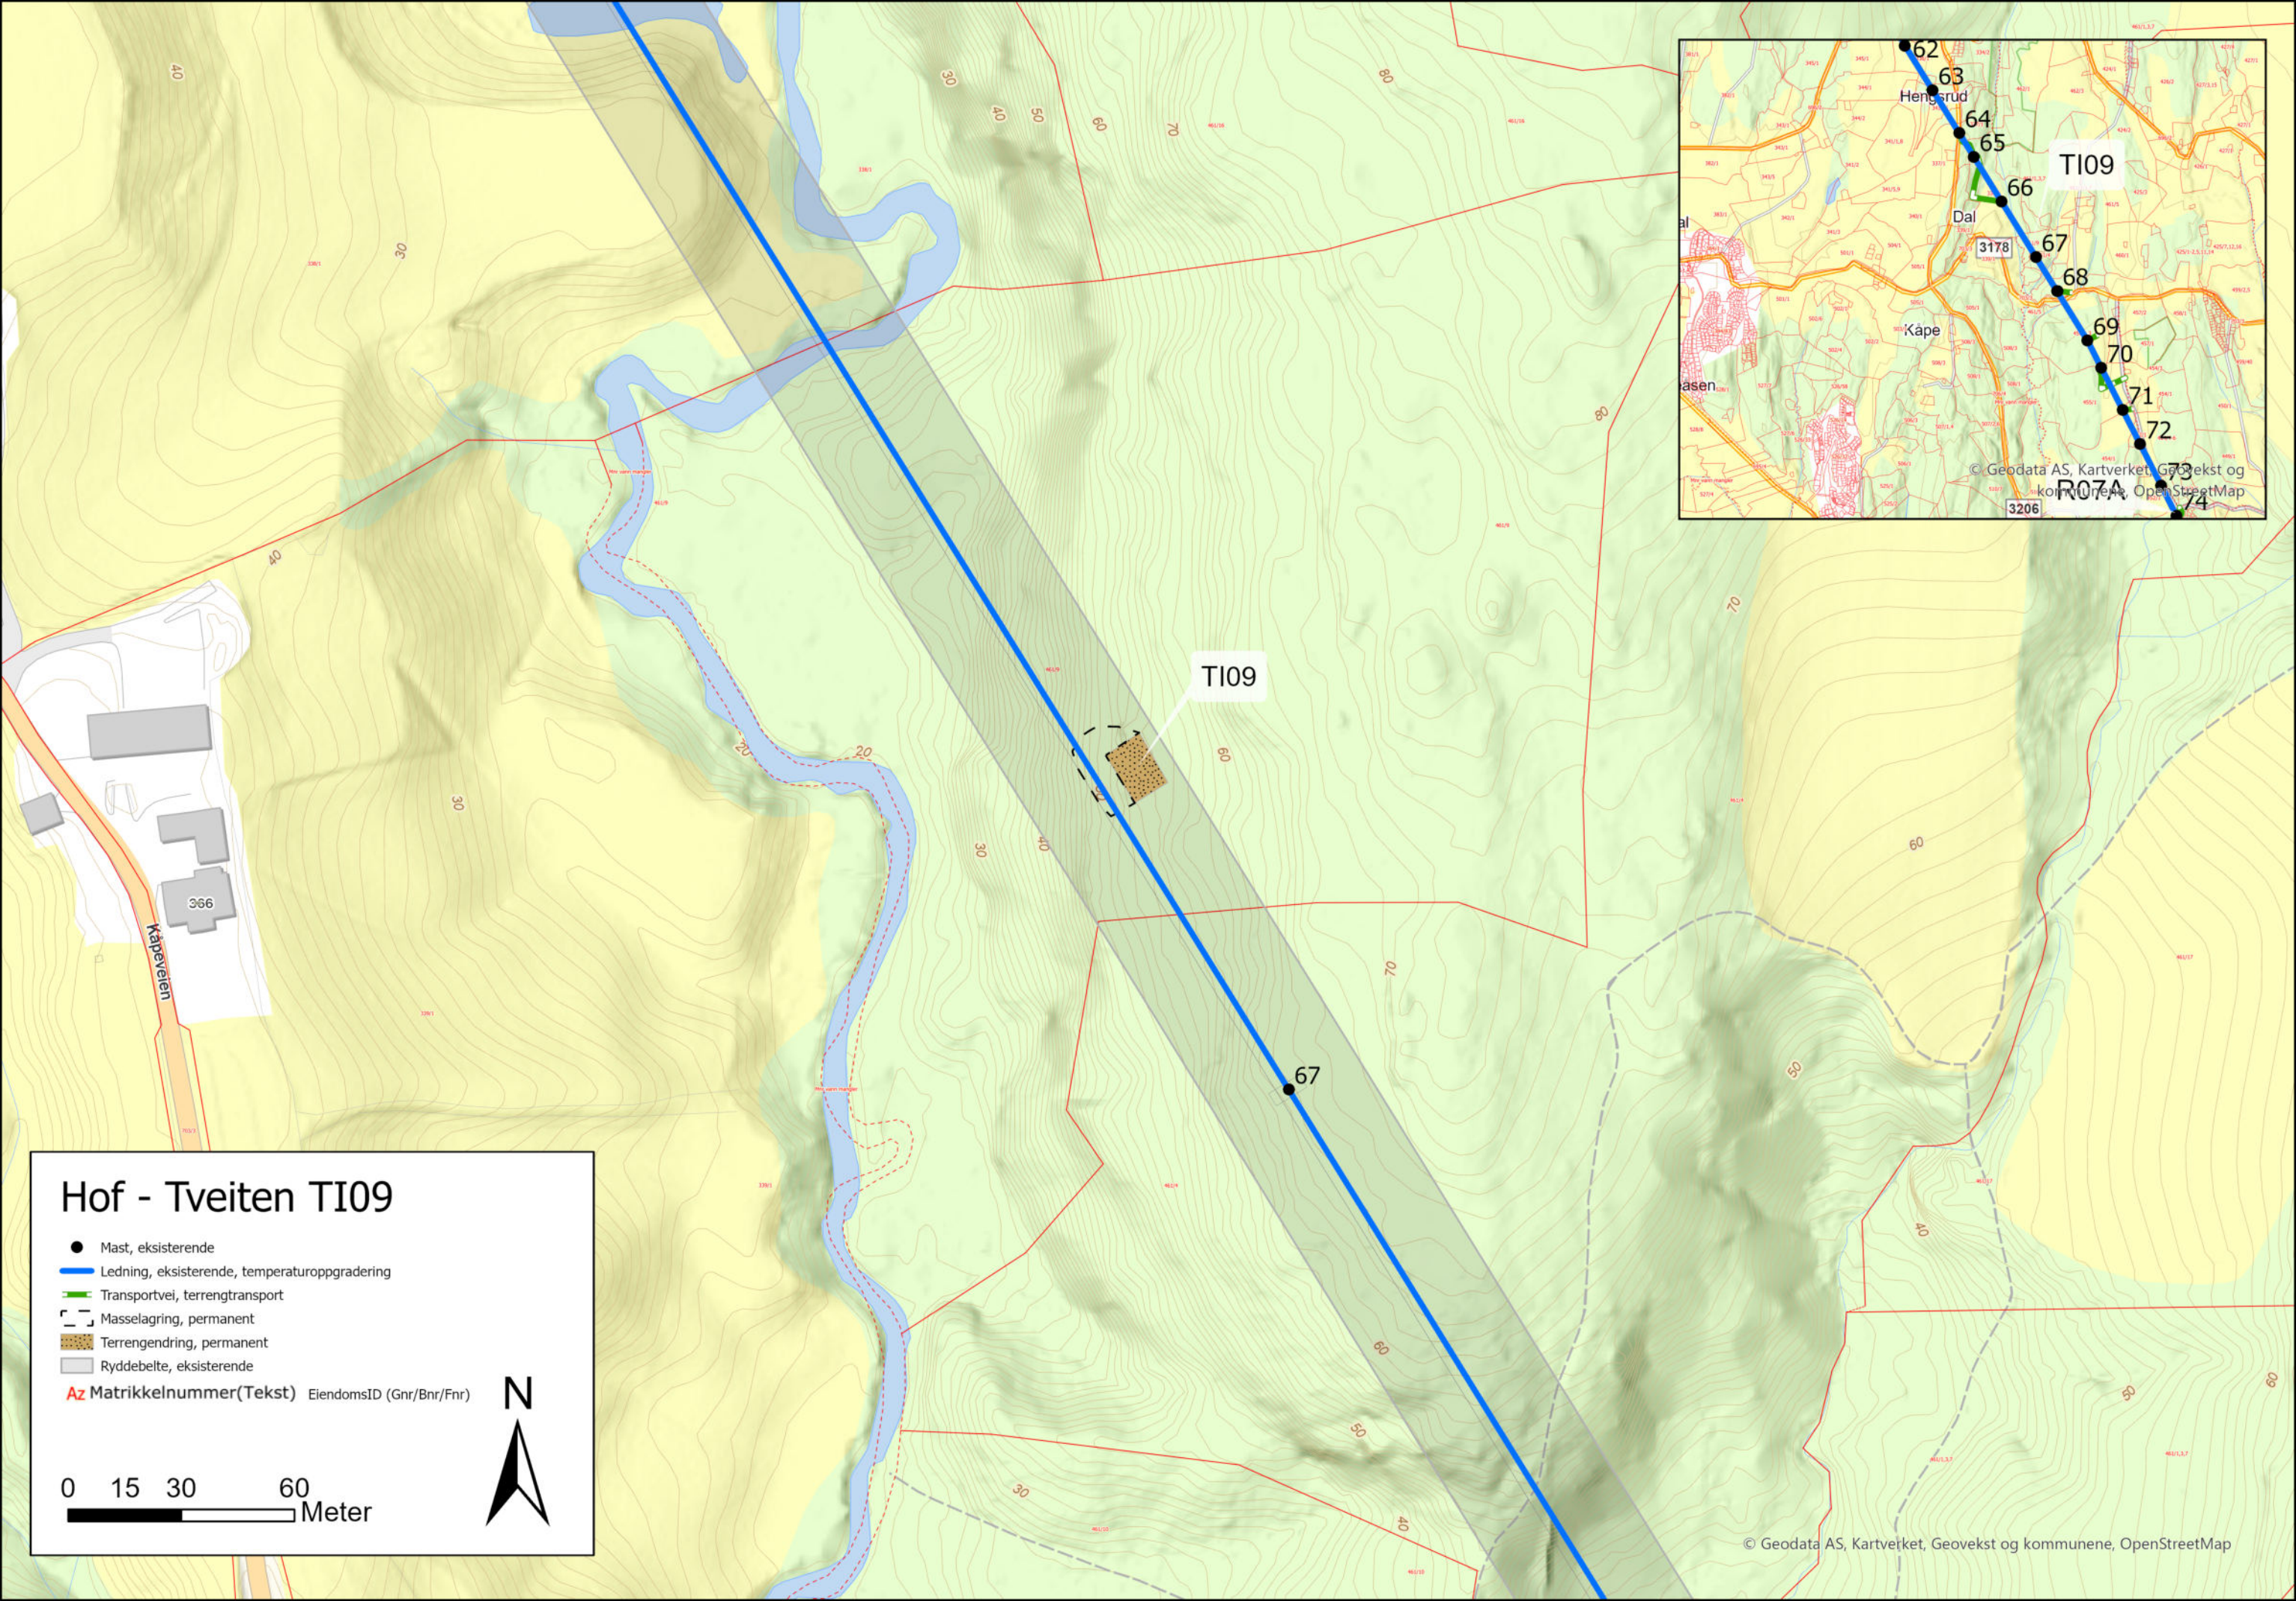


Hof - Tveiten TI09

- Mast, eksisterende
- Ledning, eksisterende, temperaturoppgradering
- Transportvei, terrengtransport
- Masselagring, permanent
- Terrengendring, permanent
- Ryddebelte, eksisterende
- Az Matrikelnummer(Tekst) EiendomsID (Gnr/Bnr/Fnr)

0 15 30 60
Meter



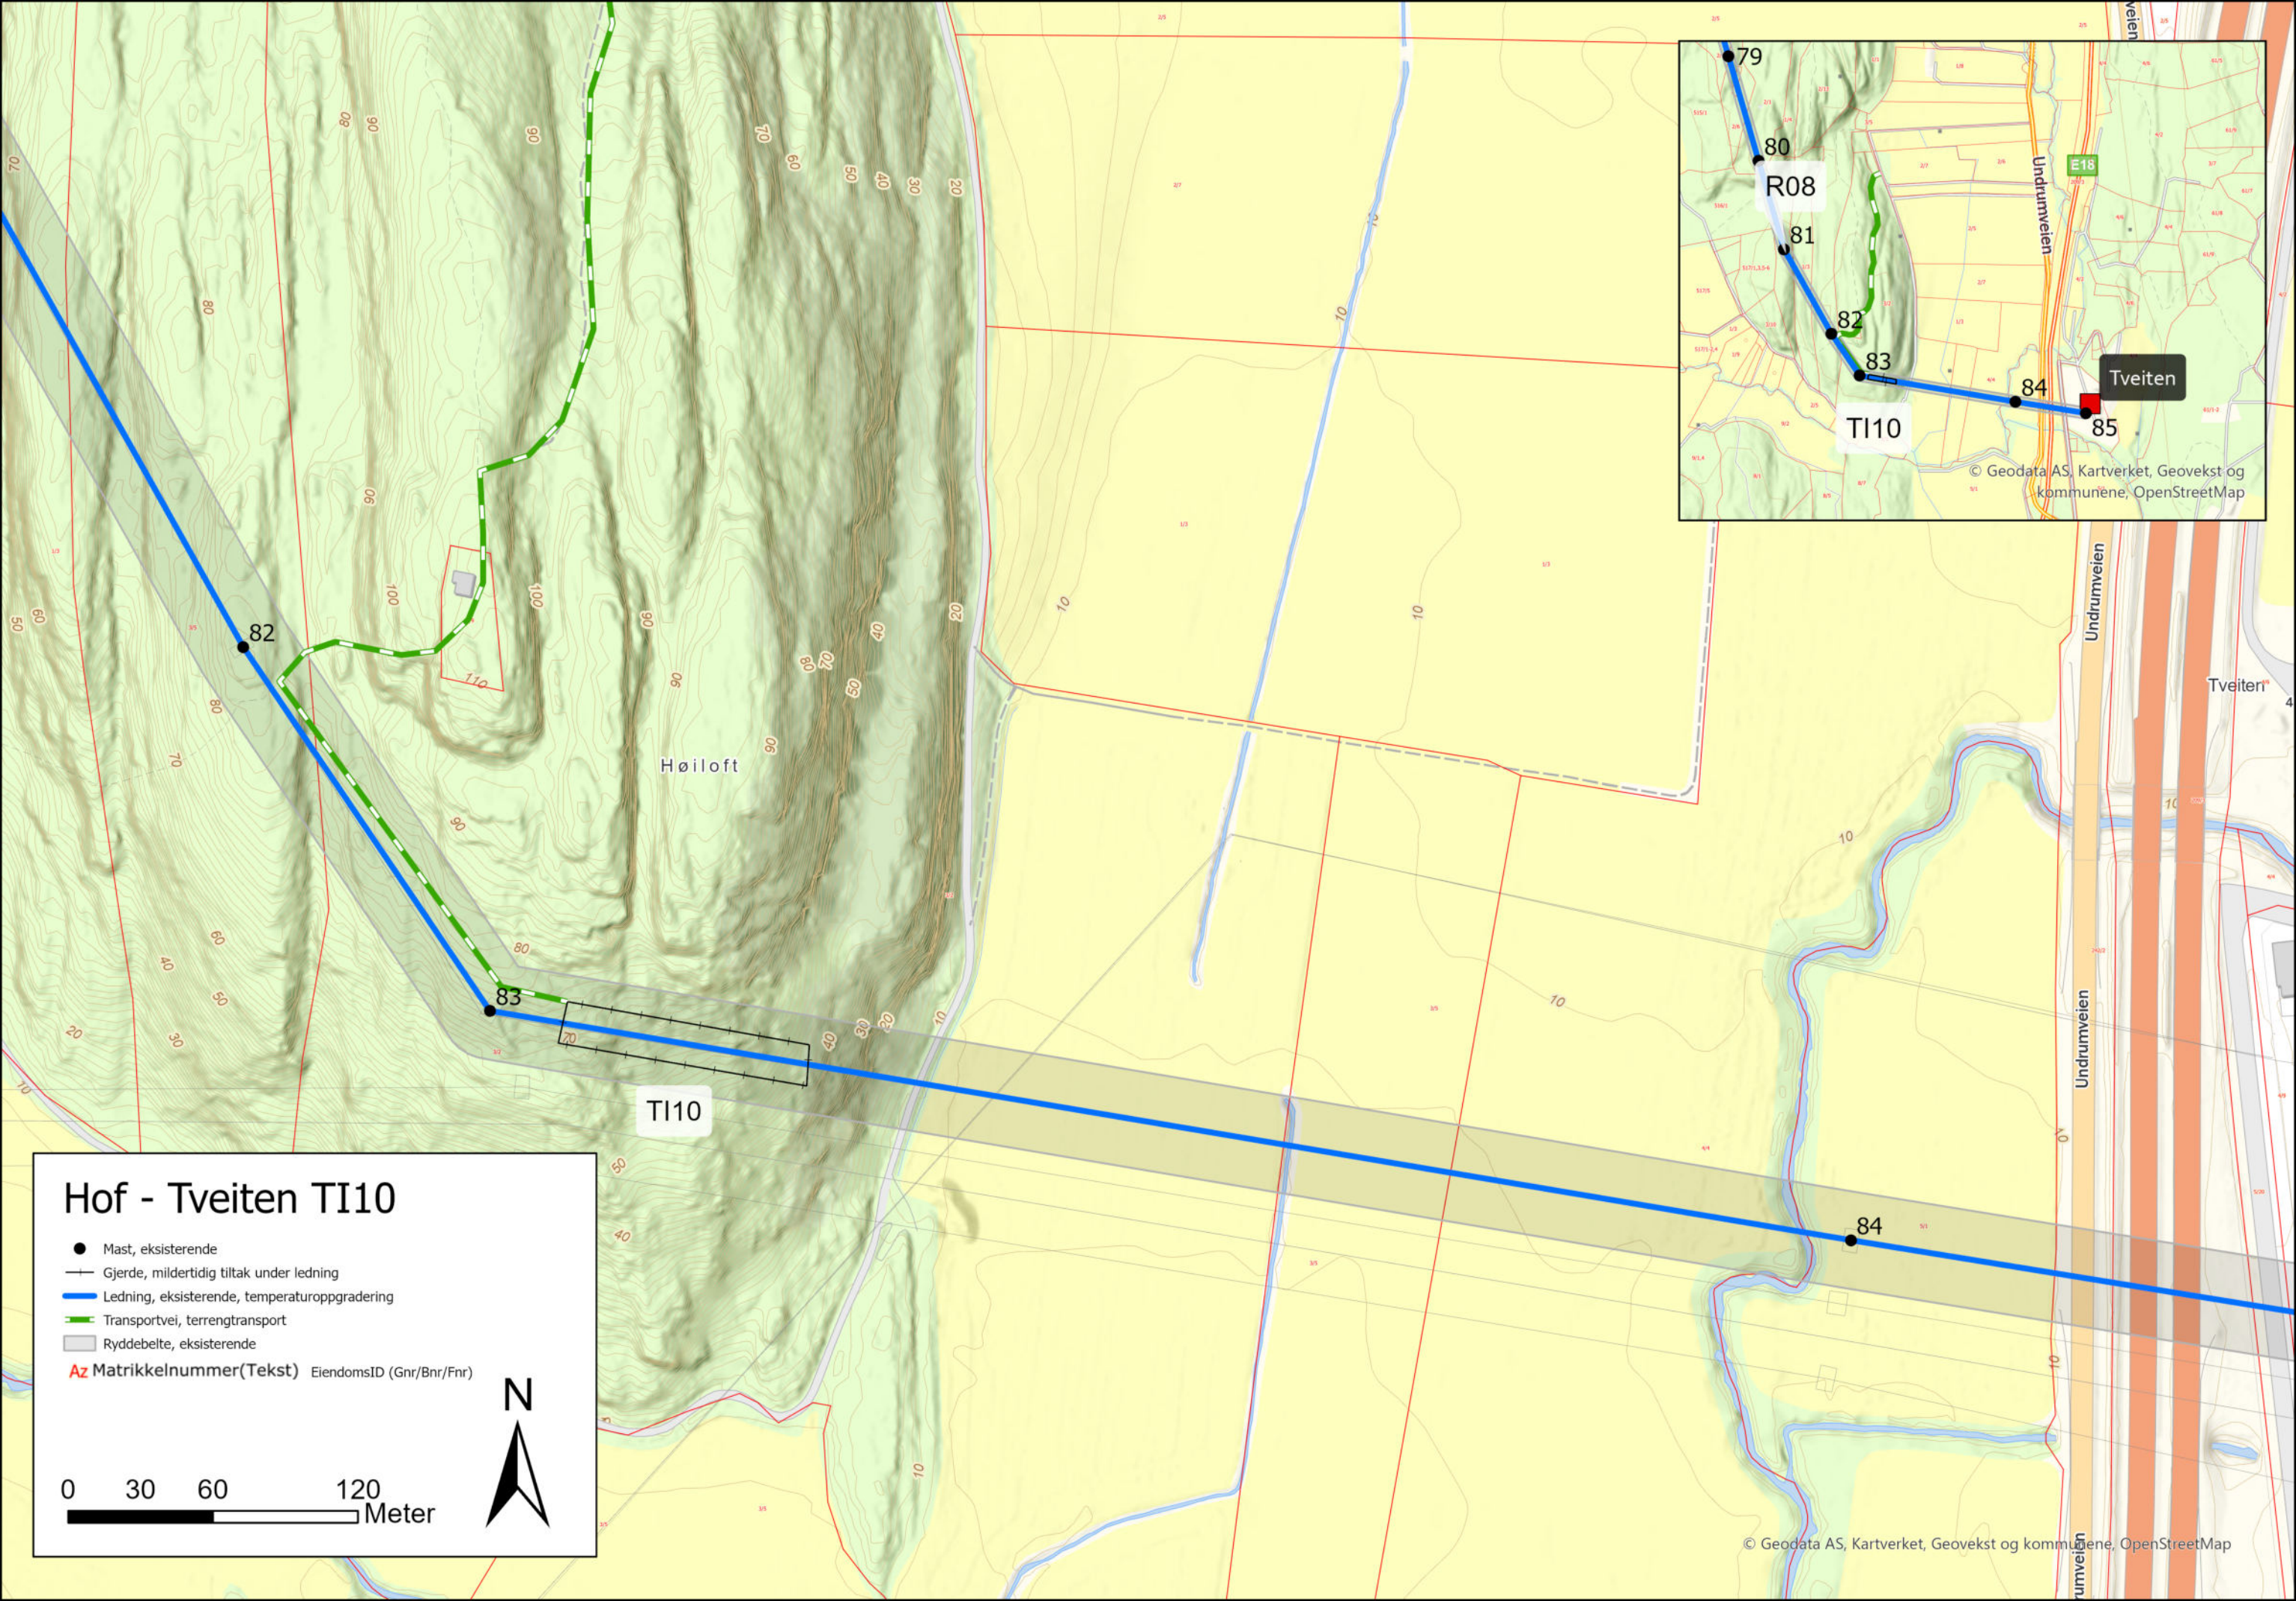

Hof - Tveiten TI10

- Mast, eksisterende
- Gjerde, mildertidig tiltak under ledning
- Ledning, eksisterende, temperaturoppgradering
- Transportvei, terrengtransport
- Ryddebelt, eksisterende
- Az Matrikelnummer(Tekst) EiendomsID (Gnr/Bnr/Fnr)

0 30 60 120
Meter

