
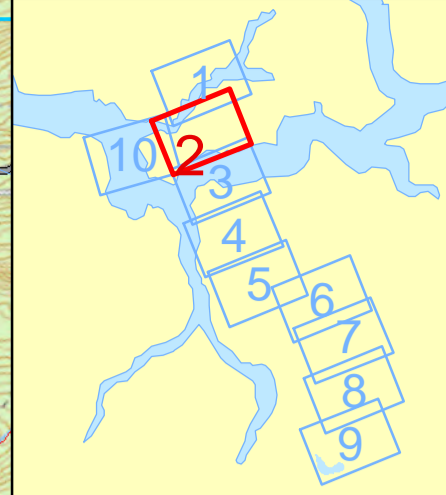


- Tegnforklaring/Legend**
- Ny mast/New tower
  - Mast/Existing tower
  - Ny ledning/New line
  - Eksisterende ledning/Existing line
  - Ledning rives/Line to be demolished
  - Veisperring/Road closed
  - Eksisterende veg/Existing road
  - Ny veg/New Road
  - Ny midlertidig veg/ New temporary road
  - Terrenngspor/ Caterpillar track
  - Mulig vinterveg/Possible snow route
  - Traktorveg /Track, poor condition
  - Midlertidig baseplass/Temporary base
  - Permanent baseplass/Permanent base
  - Masseuttak/Quarry
  - Helikopterkorridor <1000 ft
  - Naturresevat/Nature reserve
  - Landskapsvern/ Protected landscape
  - Kulturminne/Cultural heritage
  - Eiendomsteig/Property boundary

0 100 200 300 400 500 Meter

Prosjekt	420 kV Sogndal - Aurland	Skala	1:100 000
Plan	MTA-plan	Utgitt	12.01.2023
Statnett		Prosjekt	NK2000
Oppdragsnr.	10000000000000000000	Plan	A3

Konsesjon sørover herfra

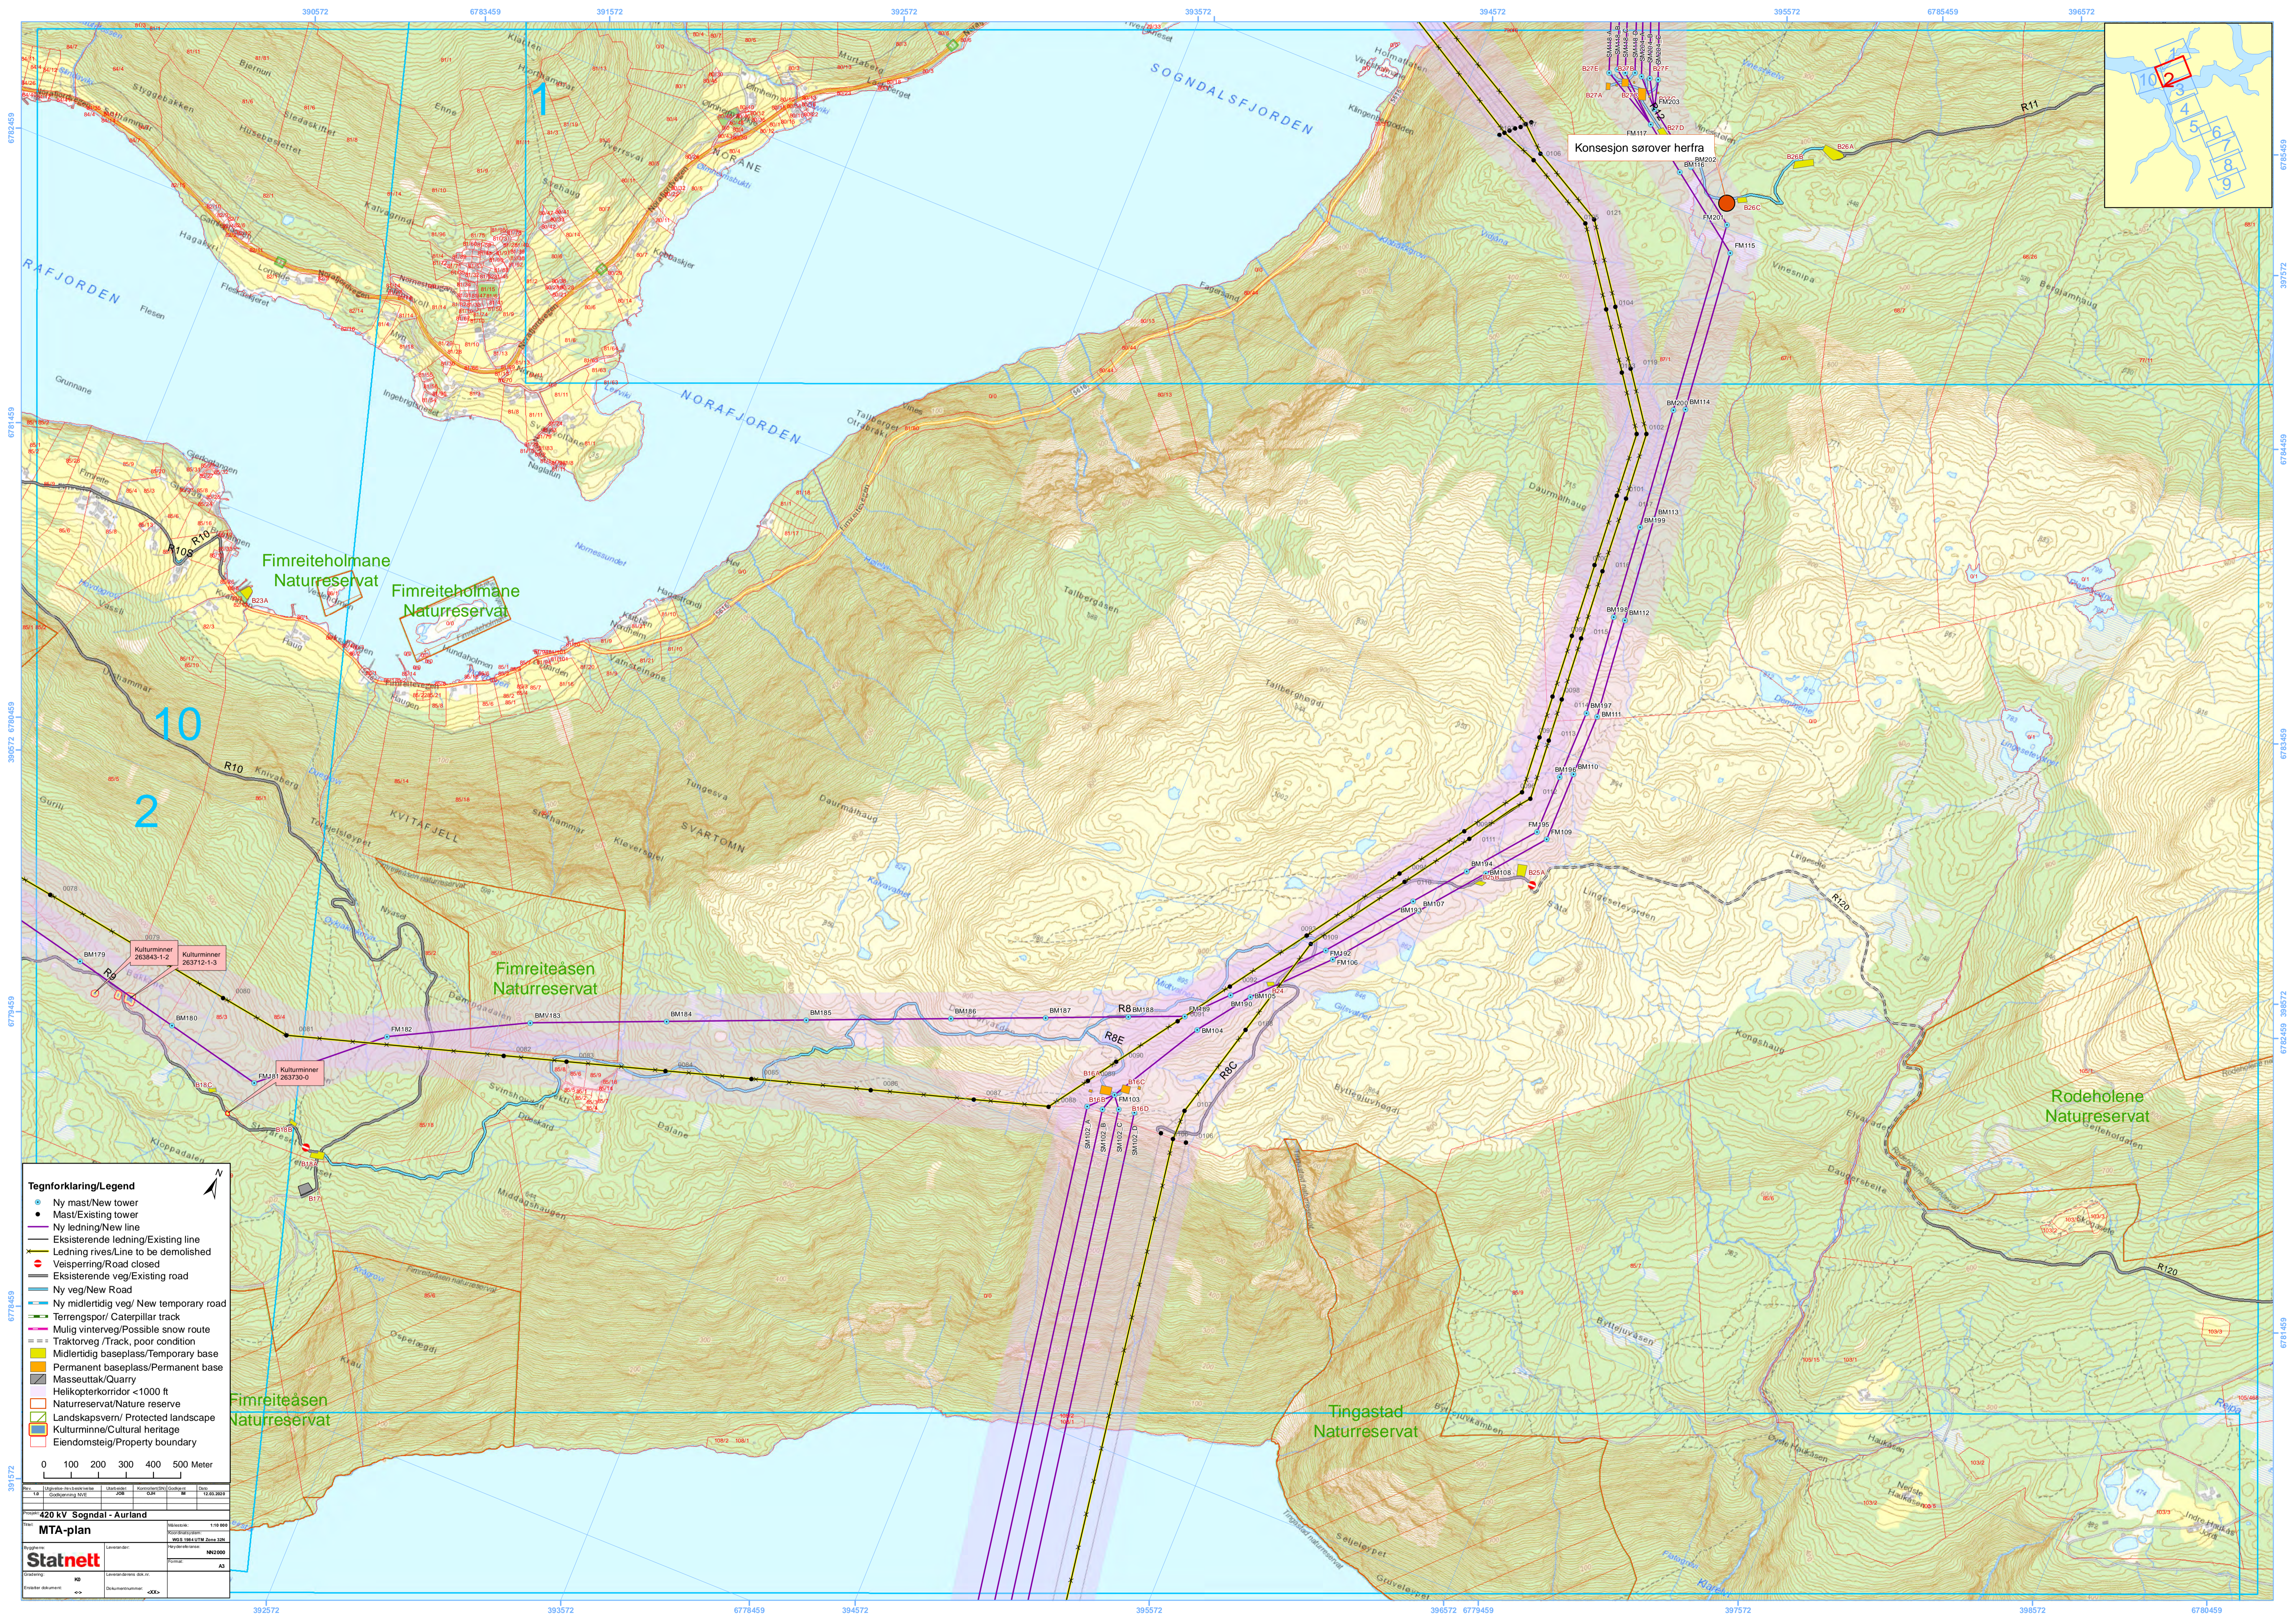

- Tegnforklaring/Legend**
- Ny mast/New tower
  - Mast/Existing tower
  - Ny ledning/New line
  - Eksisterende ledning/Existing line
  - Ledning rives/Line to be demolished
  - Veisperring/Road closed
  - Eksisterende veg/Existing road
  - Ny veg/New Road
  - Ny midlertidig veg/ New temporary road
  - Terrangspor/ Caterpillar track
  - Mulig vinterveg/Possible snow route
  - Traktorveg /Track, poor condition
  - Midlertidig baseplass/Temporary base
  - Permanent baseplass/Permanent base
  - Masseuttak/Quarry
  - Helikopterkorridor < 1000 ft
  - Naturreservat/Nature reserve
  - Landskapsvern/ Protected landscape
  - Kulturminne/Cultural heritage
  - Eiendomsteig/Property boundary

0 100 200 300 400 500 Meter

Prosjekt	420 kV Sogndal - Aurland	Skala	1:10 000
Dato	MTA-plan	Revisjon	12.01.2023
Oppgave	Statnett	Prosjekt	N22000
Drøfting	NO	Drøftingsnummer	A2
Endring dokument	↔	Drøftingsnummer	↔